


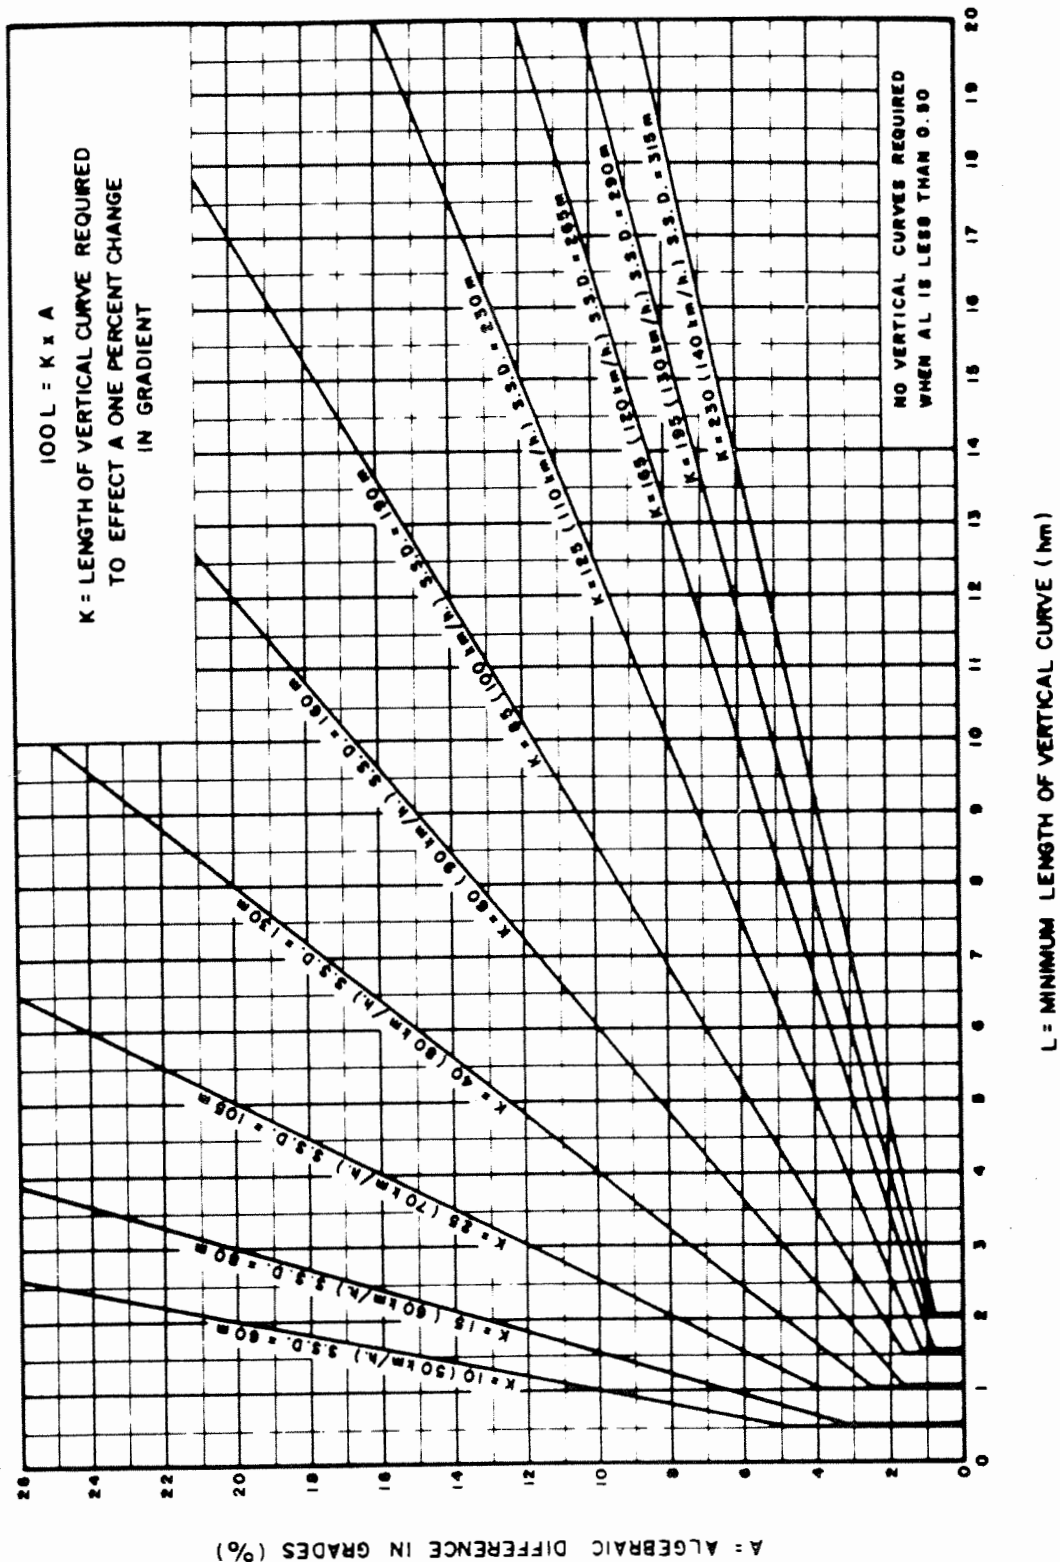

REVISED: NOV. 1980

RECOMMENDED

[Signature]
ROAD DESIGN ENGINEER

APPROVED

[Signature]
CHIEF ENGINEER

DATE: OCTOBER 10, 1978

SASKATCHEWAN DEPARTMENT OF HIGHWAYS

MINIMUM LENGTH
OF CREST VERTICAL CURVES

STANDARD
PLAN
No
20250