


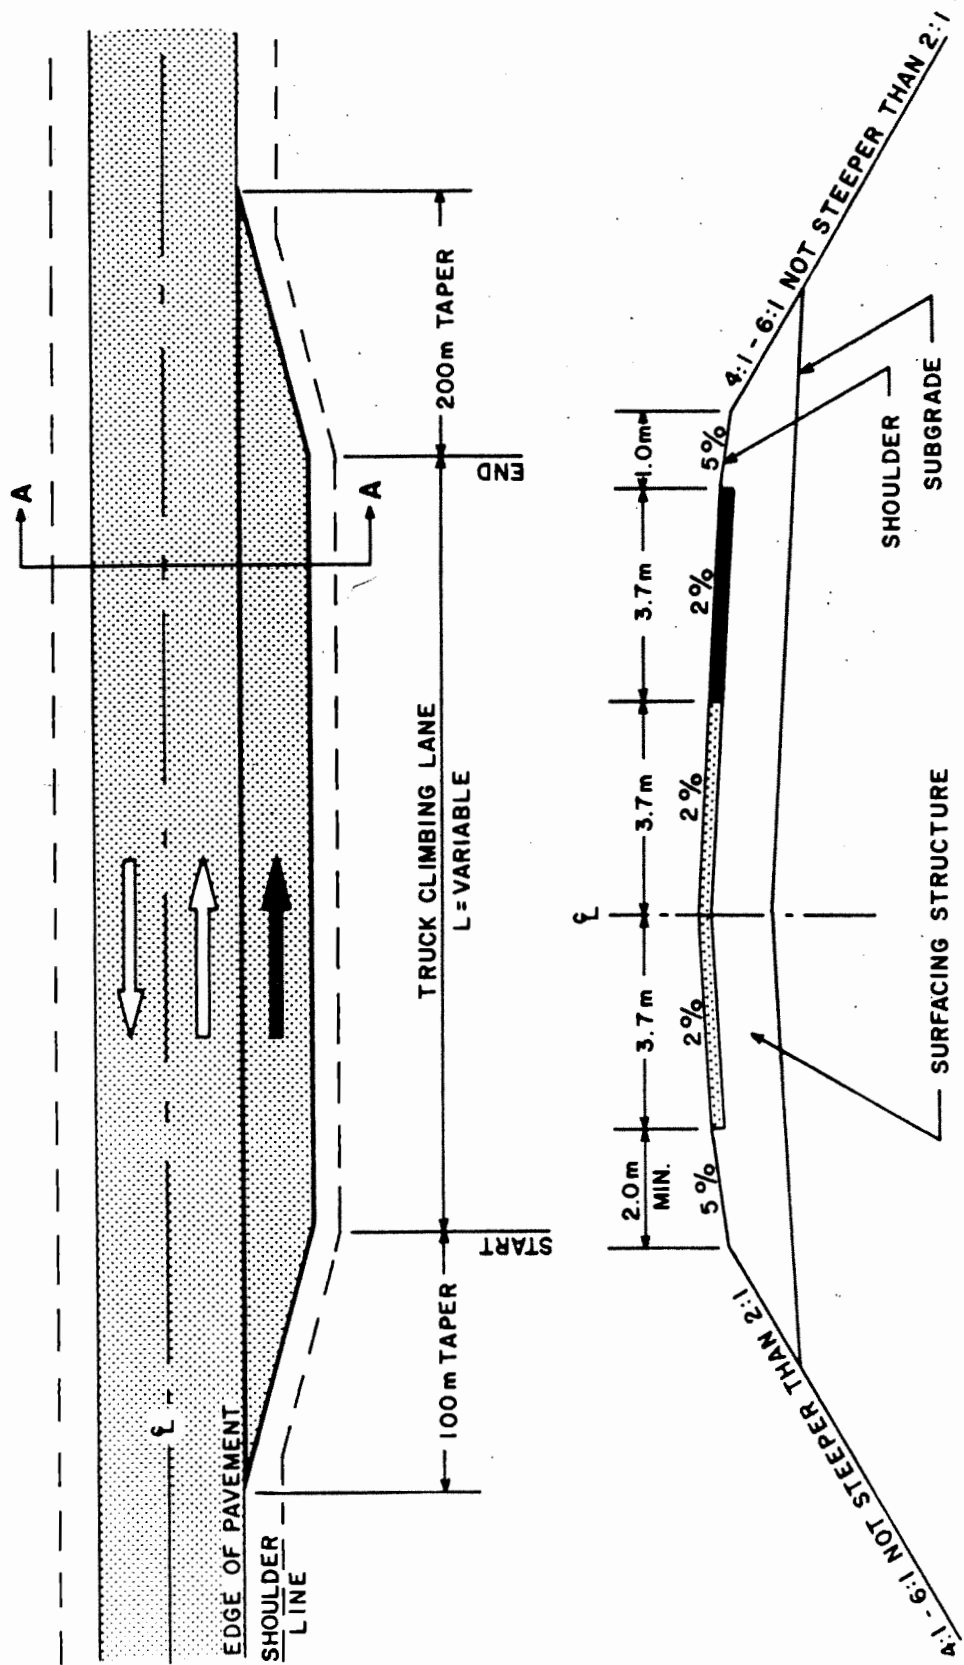

SECTION A - A

NOTE:

1. LENGTH OF TRUCK CLIMBING LANE AND ACTUAL WIDTHS AND DEPTHS OF THE CROSS SECTION ELEMENTS WILL BE SHOWN ON OTHER PLANS OR DESIGNATED BY THE ENGINEER.

RECOMMENDED: <i>[Signature]</i> DESIGN ENGINEER APPROVED: <i>[Signature]</i> CHIEF ENGINEER DATE: SEPT. 25/80	SASKATCHEWAN DEPARTMENT OF HIGHWAYS TRUCK CLIMBING LANE LAYOUT	STANDARD PLAN No. 21090
--	--	---