



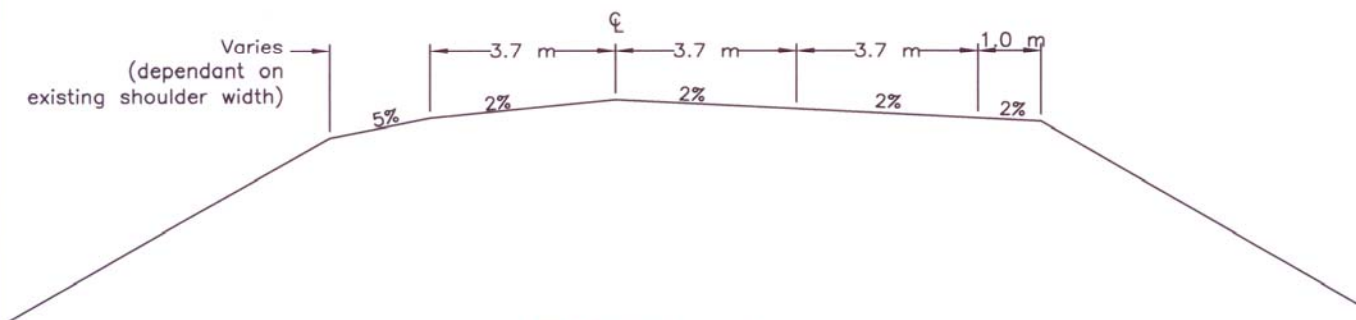

SECTION A - A

NOTE:

1. LENGTH OF PASSING LANE IS 2000 m EXCLUDING TAPERS.
 - LENGTH MAY BE REDUCED TO 1500 m EXCLUDING TAPERS TO ACCOMMODATE PHYSICAL OR OTHER CONSTRAINTS
 - SIDESLOPE AND DITCH CROSS SECTION ELEMENTS ARE SHOWN ON OTHER PLANS.
2. THE MINIMUM SIGHT DISTANCE PRIOR TO THE LANE ADDITION AND DROP OFF TAPERS IS 370 m.
3. PAVEMENT MARKING LAYOUTS ARE SHOWN ON OTHER PLANS.
4. FOR MORE DETAILS PLEASE REFER TO SKS 2.1.9-A.

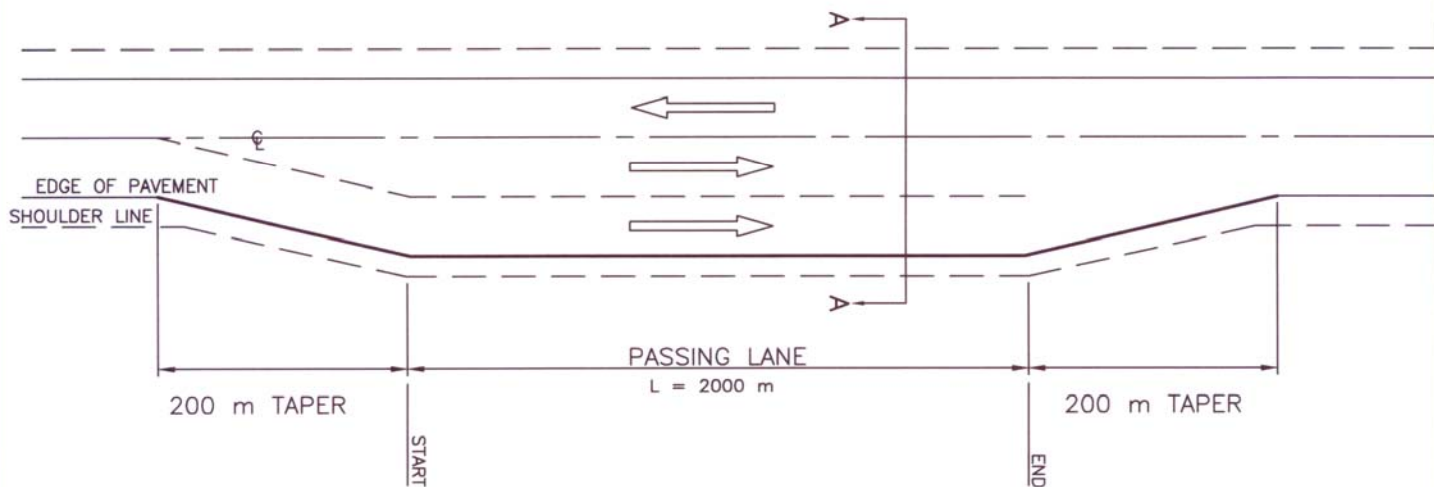

Saskatchewan
Ministry of
Highways and
Infrastructure

PASSING LANE LAYOUT

RECOMMENDED BY:		DIRECTOR DESIGN & TRAFFIC ENG	DATE	2012-05-22	STANDARD PLAN NO	21105
APPROVED BY:		EXECUTIVE DIRECTOR TECH STANDARDS BRANCH	DATE	May 24/2012	SHEET	1 OF 1

LAST REV DATE: 10/12/09

ACAD DWG: SP21105