




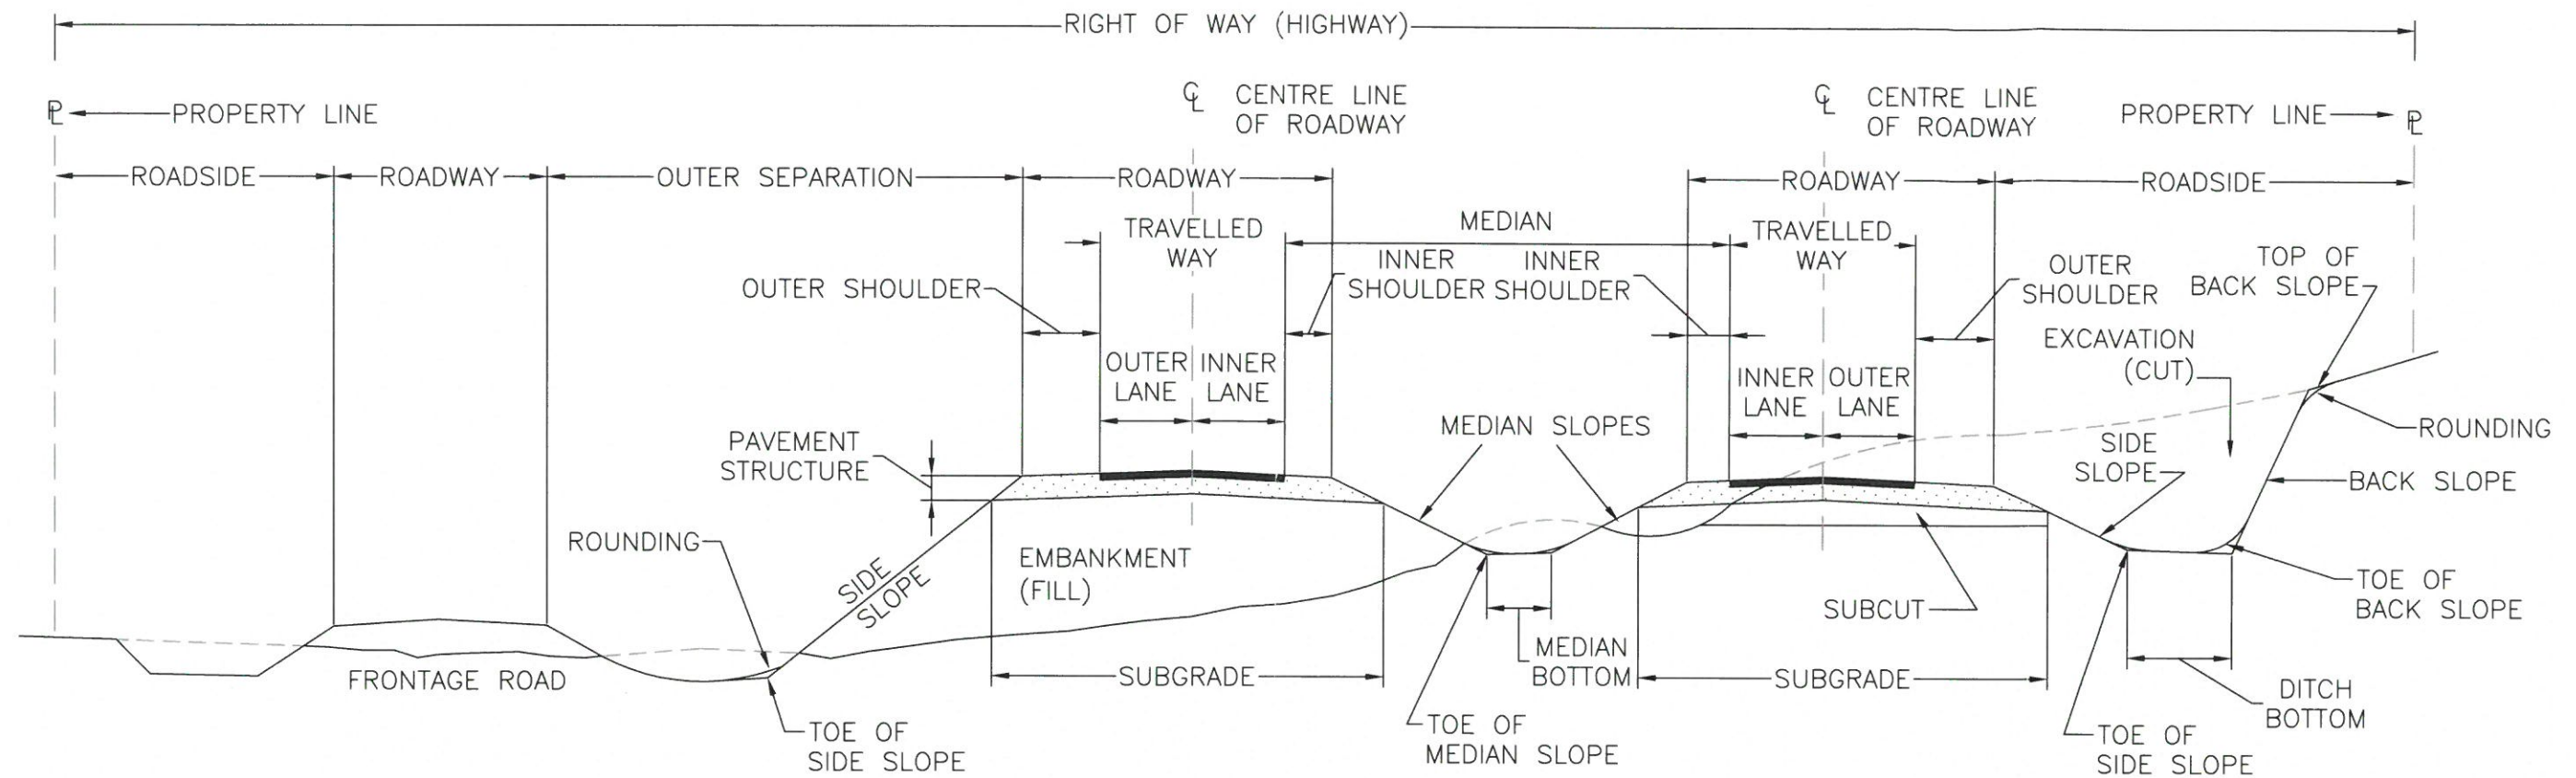

4-LANE DIVIDED HIGHWAY

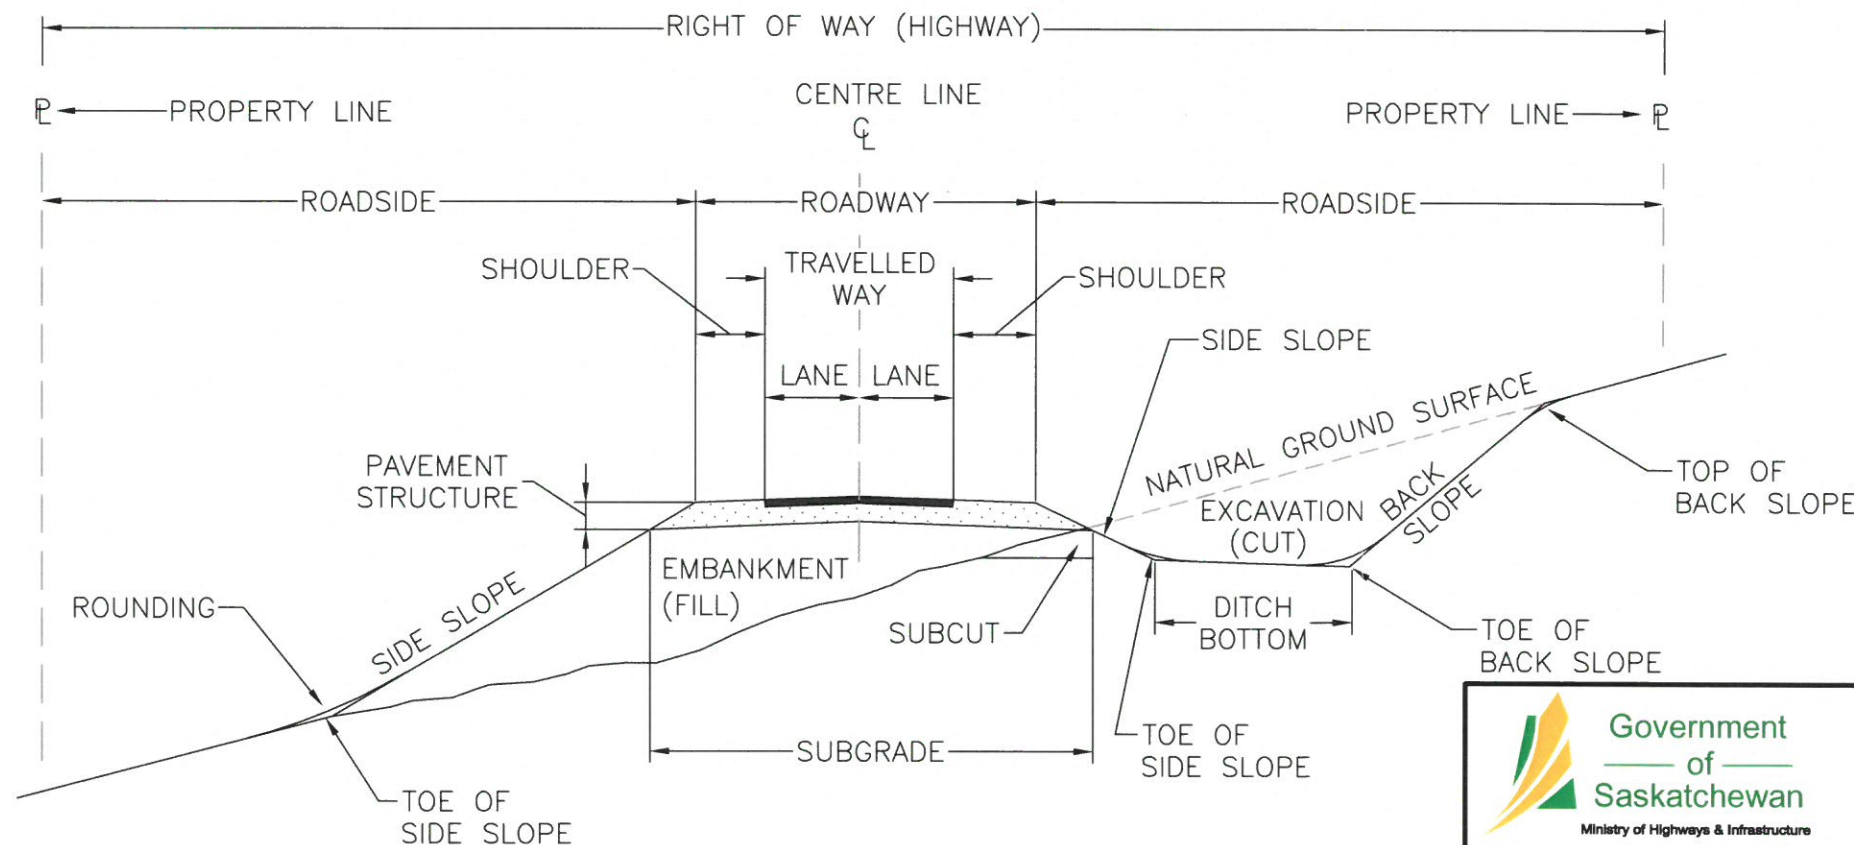

2-LANE HIGHWAY

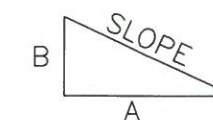

SLOPE = A : B

EXAMPLE:

SLOPE = 4 : 1



**ELEMENTS OF
THE HIGHWAY CROSS SECTION
RURAL**

RECOMMENDED BY	<i>[Signature]</i>	DIRECTOR DESIGN & TRAFFIC ENG	DATE	2016-03-21	STANDARD PLAN NO	21000
APPROVED BY	<i>[Signature]</i>	EXECUTIVE DIRECTOR TECHNICAL STANDARDS BRANCH	DATE	May 5/16	SHEET	1 OF 1