



Saskatchewan
Highways and
Transportation

BRIDGE BARRIER TYPE I W-BEAM ATTACHMENT

RECOMMENDED BY:

[Signature]

DIRECTOR
TECH. STDS. & POLICIES

DATE

92-12-31

STANDARD
PLAN NO

28812

APPROVED BY:

[Signature]


ASSIST. DEPUTY MINISTER
OPERATIONS DIVISION

DATE

93-01-04

SHEET

1 of 1

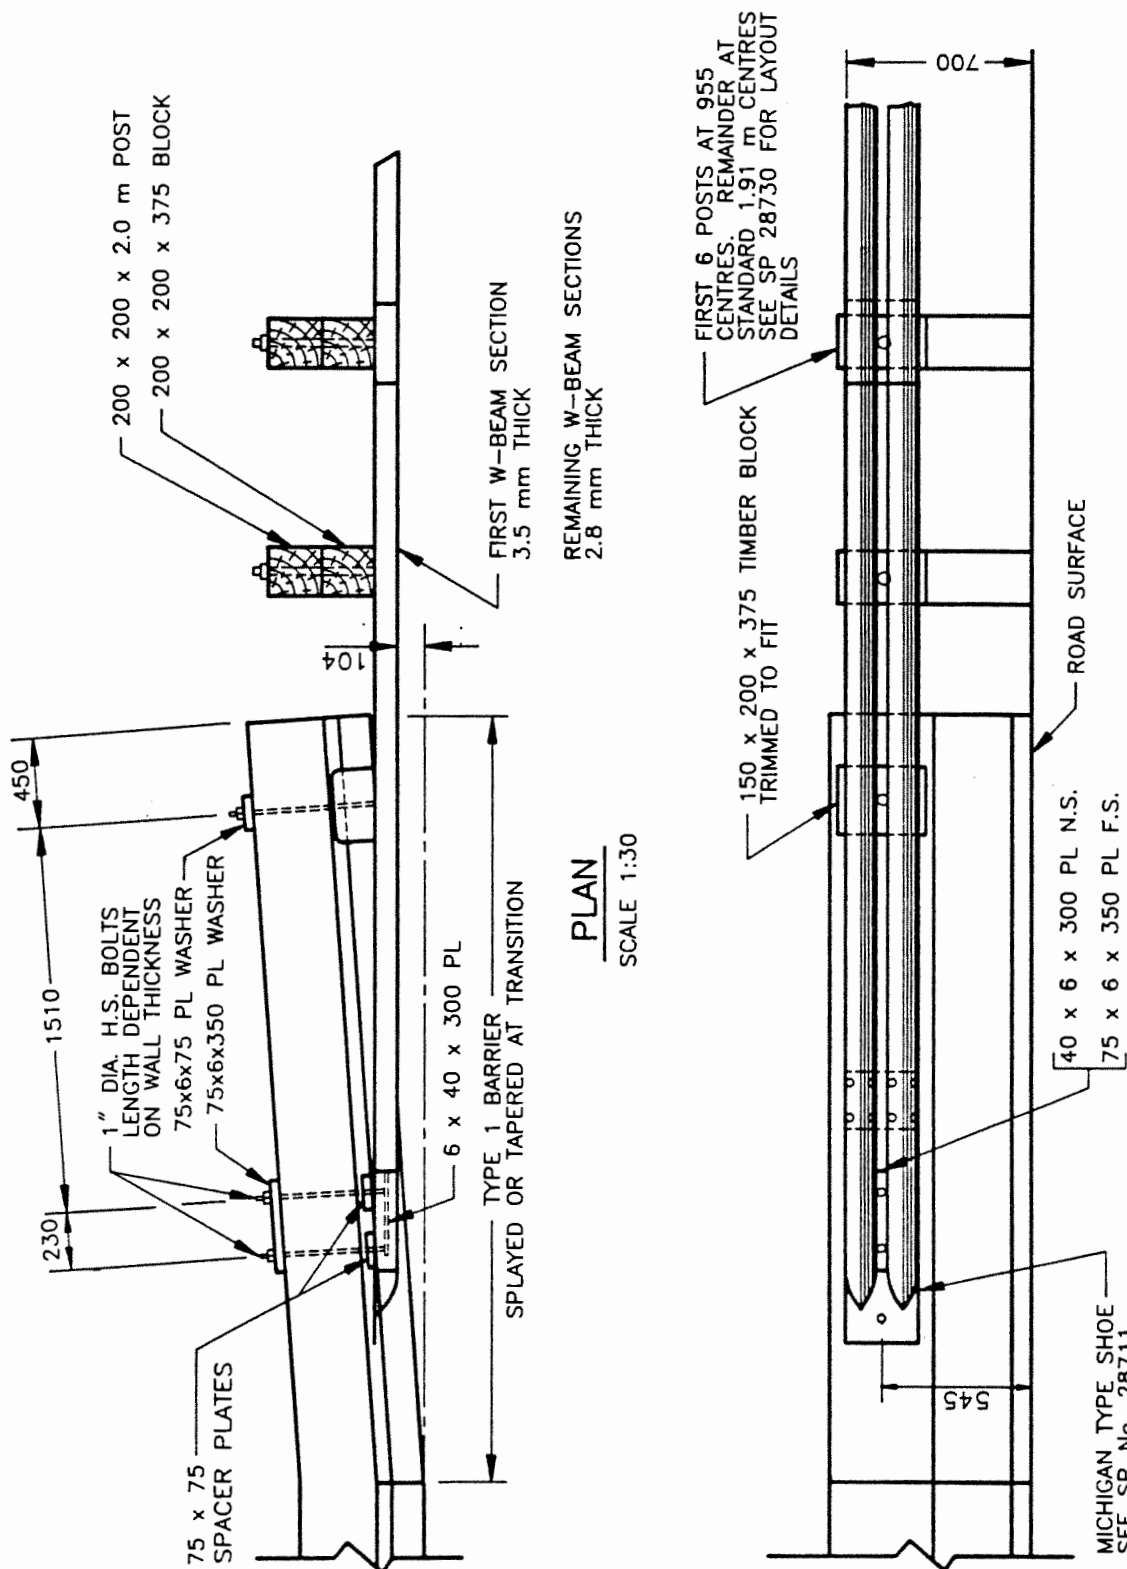

ELEVATION

SCALE 1:30

NOTE : ALL DIMENSIONS IN "mm" UNLESS OTHERWISE INDICATED.