



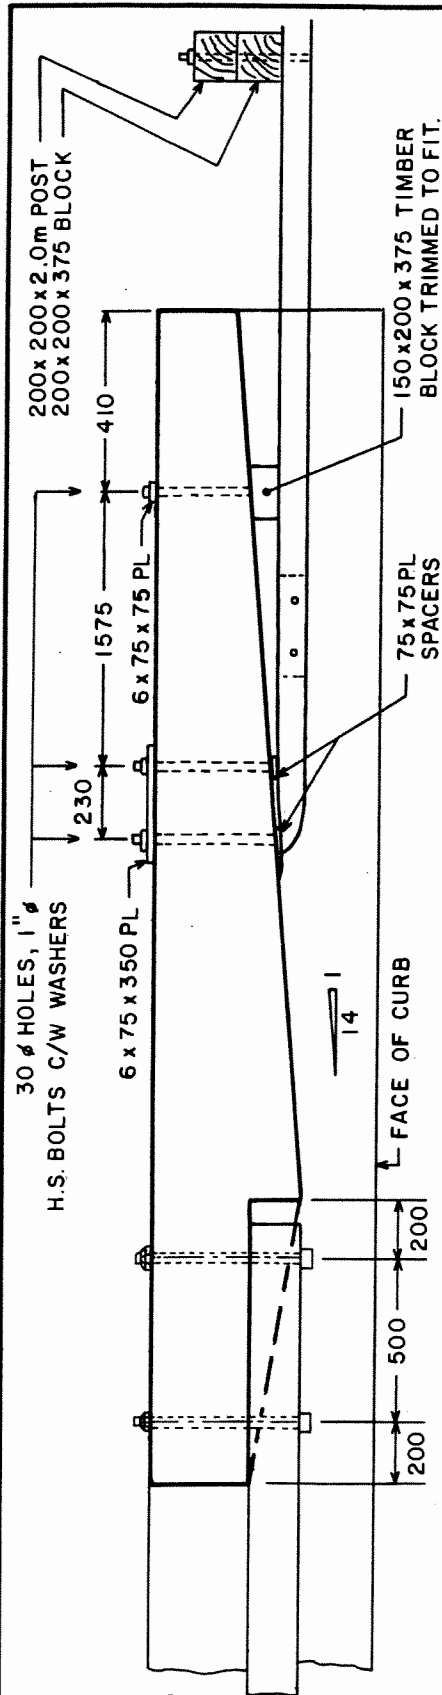

PLAN: TRANSITION SECTION AND W-BEAM BARRIER
SCALE: N.T.S.

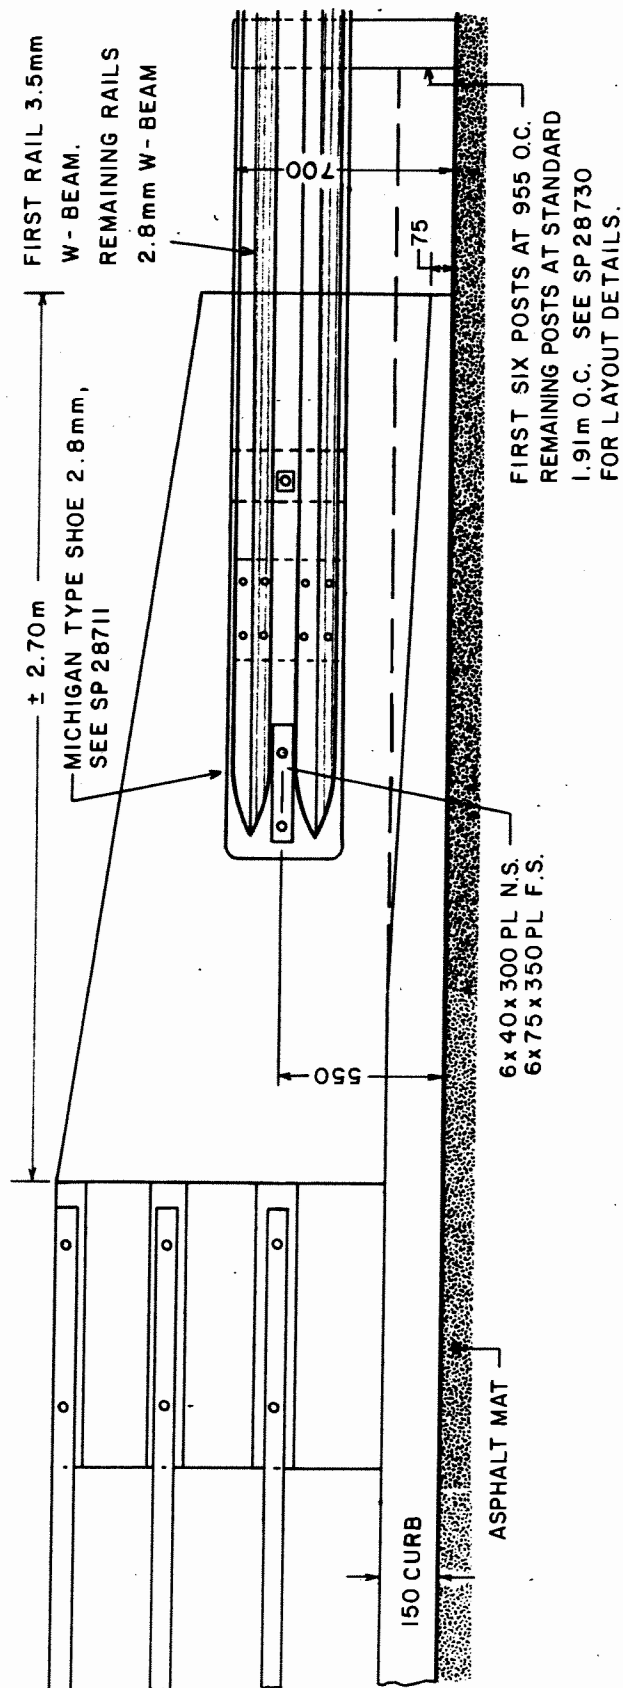

ELEVATION: TRANSITION SECTION AND W-BEAM BARRIER
SCALE: N.T.S.

NOTE: ALL DIMENSIONS IN "mm" UNLESS OTHERWISE INDICATED.

RECOMMENDED:

APPROVED: *J. J. Spring*
ROAD DESIGN ENGINEER

M. J. Black
ASSOC. DEPUTY MINISTER (ENGINEERING)

DATE: MAY 20, 1987

SASKATCHEWAN DEPARTMENT OF HIGHWAYS
AND TRANSPORTATION

BRIDGE BARRIER TYPE 2
W - BEAM ATTACHMENT

STANDARD
PLAN
NO.
28822