



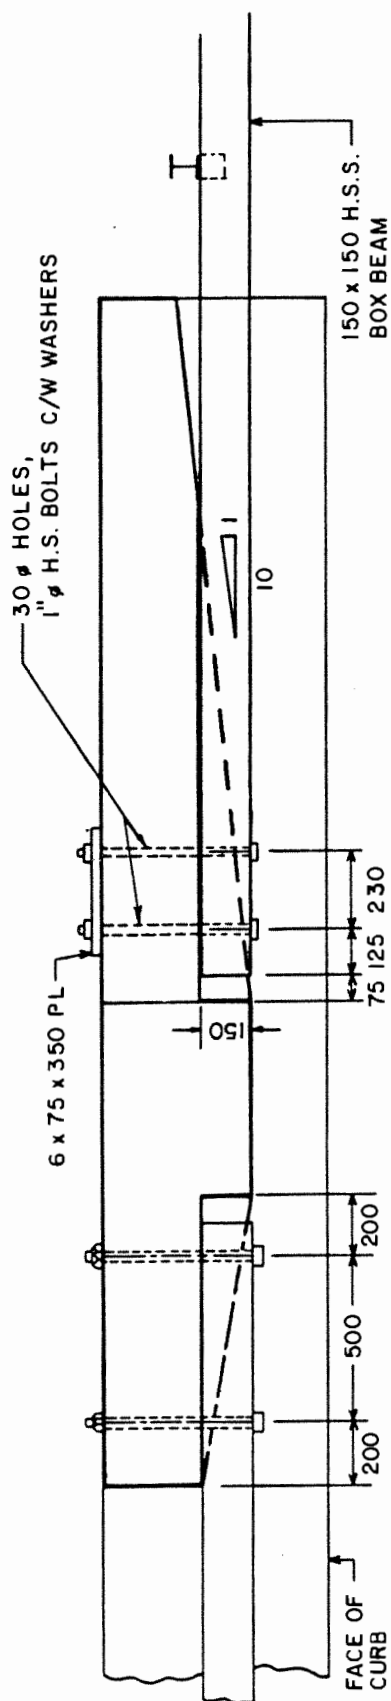

PLAN
TRANSITION SECTION AND BOX BEAM BARRIER
SCALE: N.T.S.

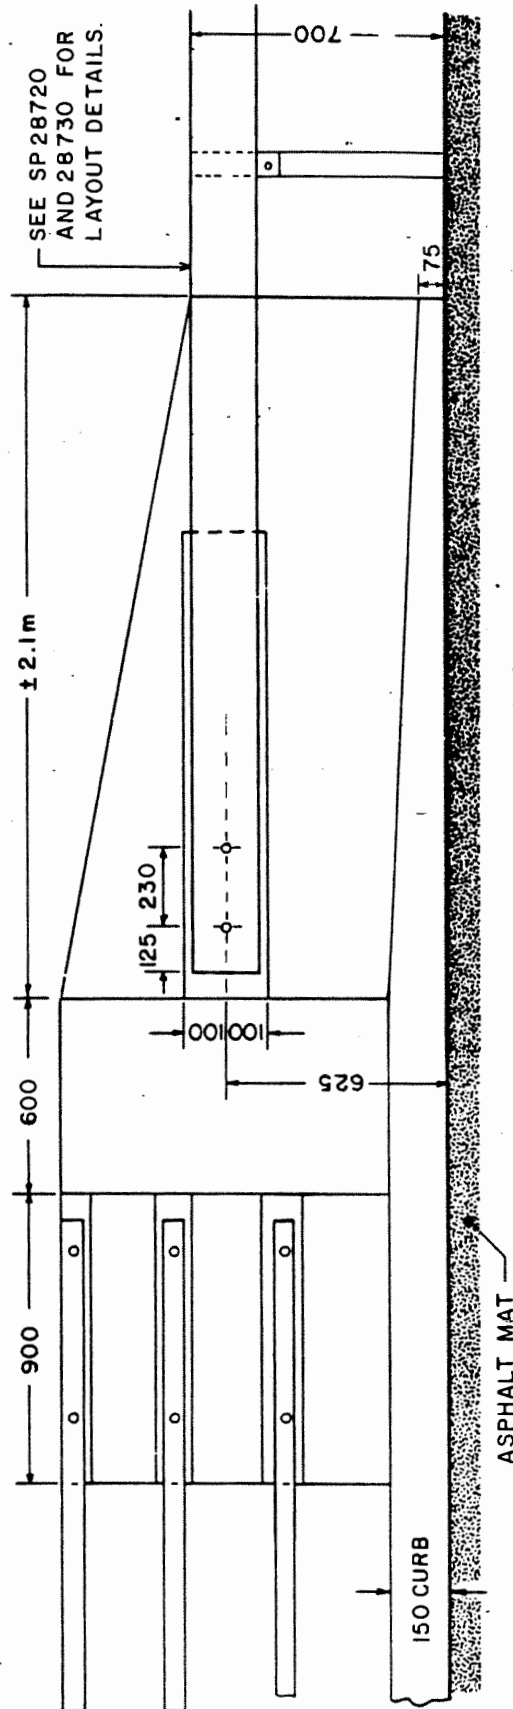

ELEVATION
TRANSITION SECTION AND BOX BEAM BARRIER
SCALE: N.T.S.

NOTE: ALL DIMENSIONS ARE "mm"
UNLESS OTHERWISE INDICATED.

RECOMMENDED

APPROVED

ROAD DESIGN ENGINEER

ASSOC. DEPUTY MINISTER (ENGINEERING)

DATE: MAY 20, 1987

SASKATCHEWAN DEPARTMENT OF HIGHWAYS
AND TRANSPORTATION

BRIDGE BARRIER TYPE 2
BOX BEAM ATTACHMENT

STANDARD
PLAN
NO.
28823