


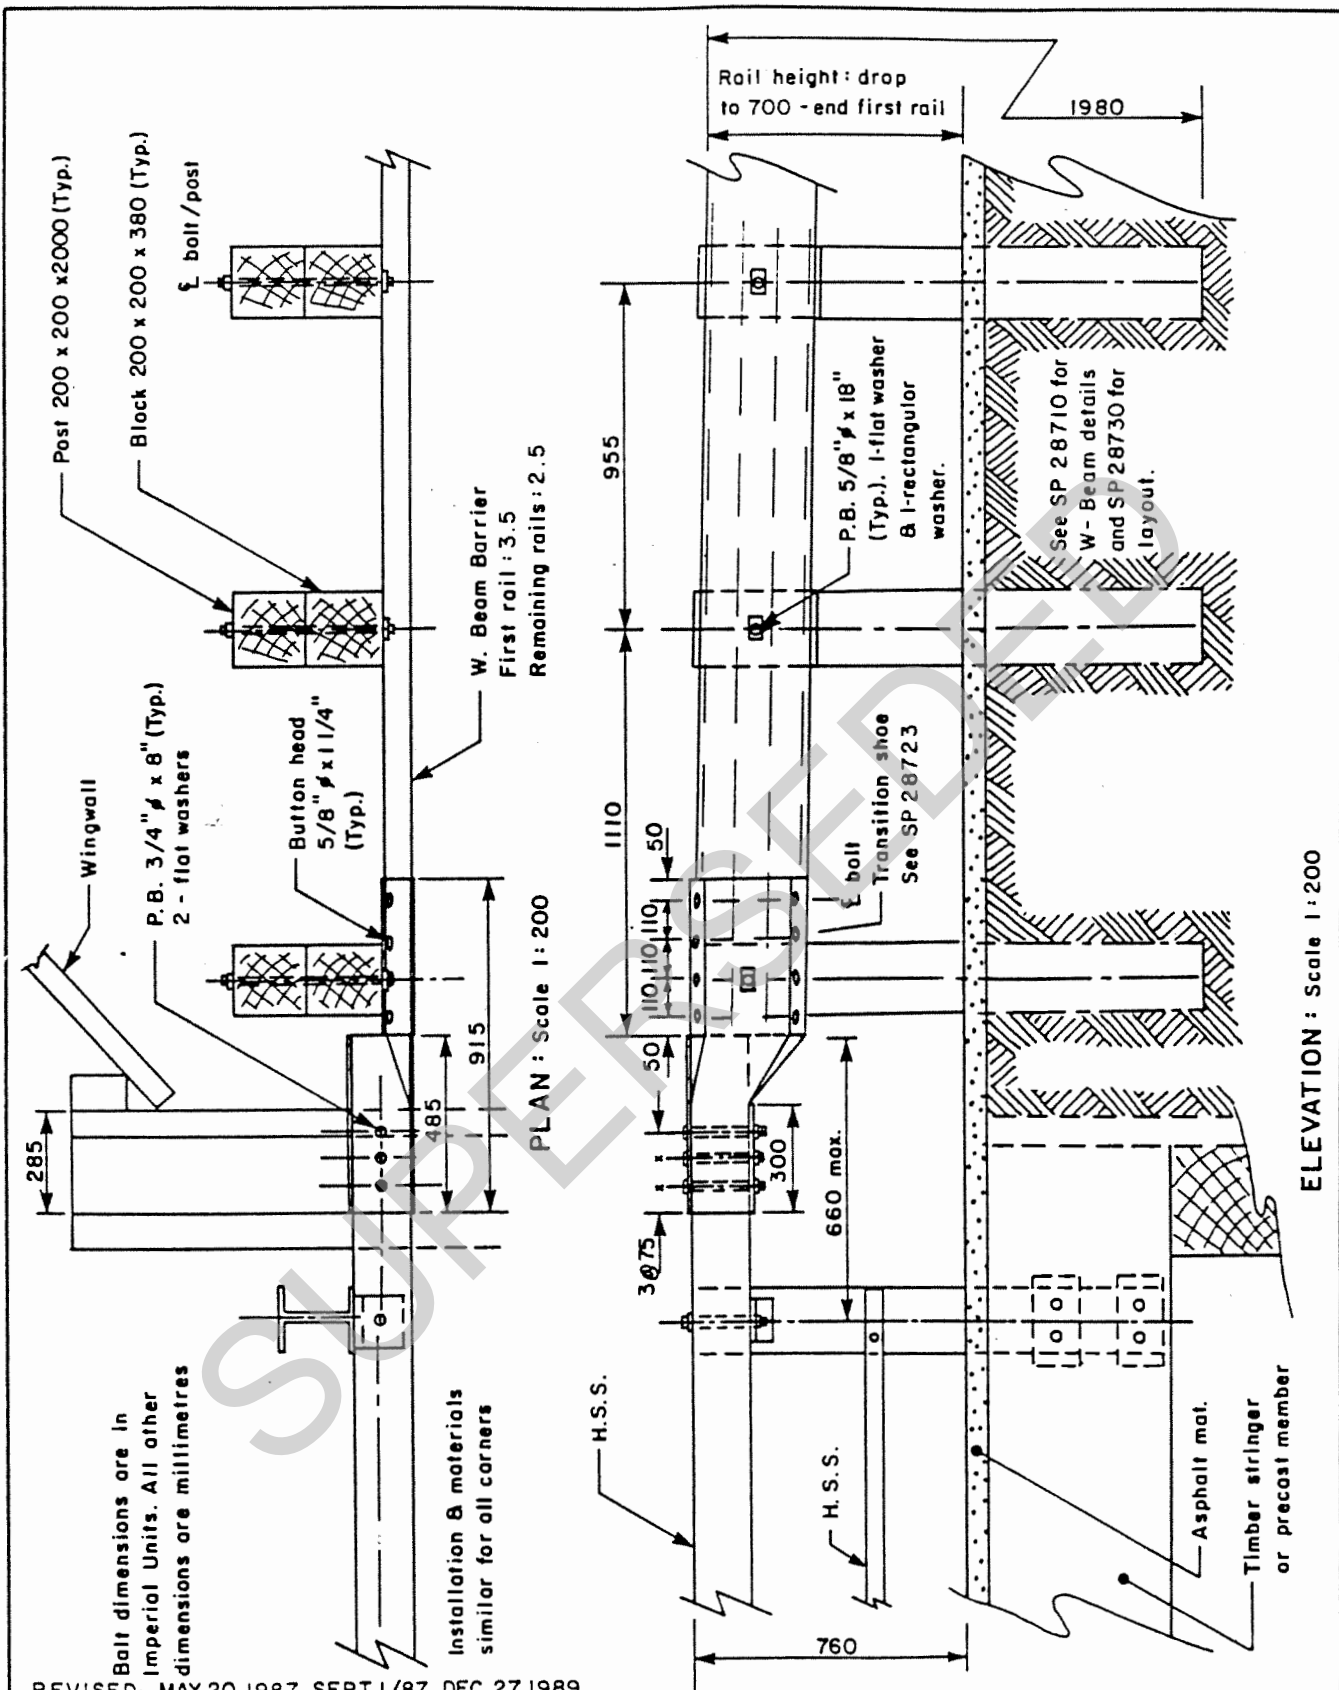

REVISED: MAY 20, 1987, SEPT. 1/87, DEC. 27, 1989

RECOMMENDED: *[Signature]*
ROAD DESIGN ENGINEER

APPROVED: *[Signature]*
ASSOC. DEPUTY MINISTER (ENGINEERING)

DATE: APRIL 28, 1986

SASKATCHEWAN DEPARTMENT OF HIGHWAYS
AND TRANSPORTATION

**BRIDGE BARRIER TYPE 3
W - BEAM ATTACHEMENT**

STANDARD
PLAN
No.
28832