



TYPICAL W-BEAM INSTALLATION
LENGTH AS REQUIRED BY
OBSTRUCTION.

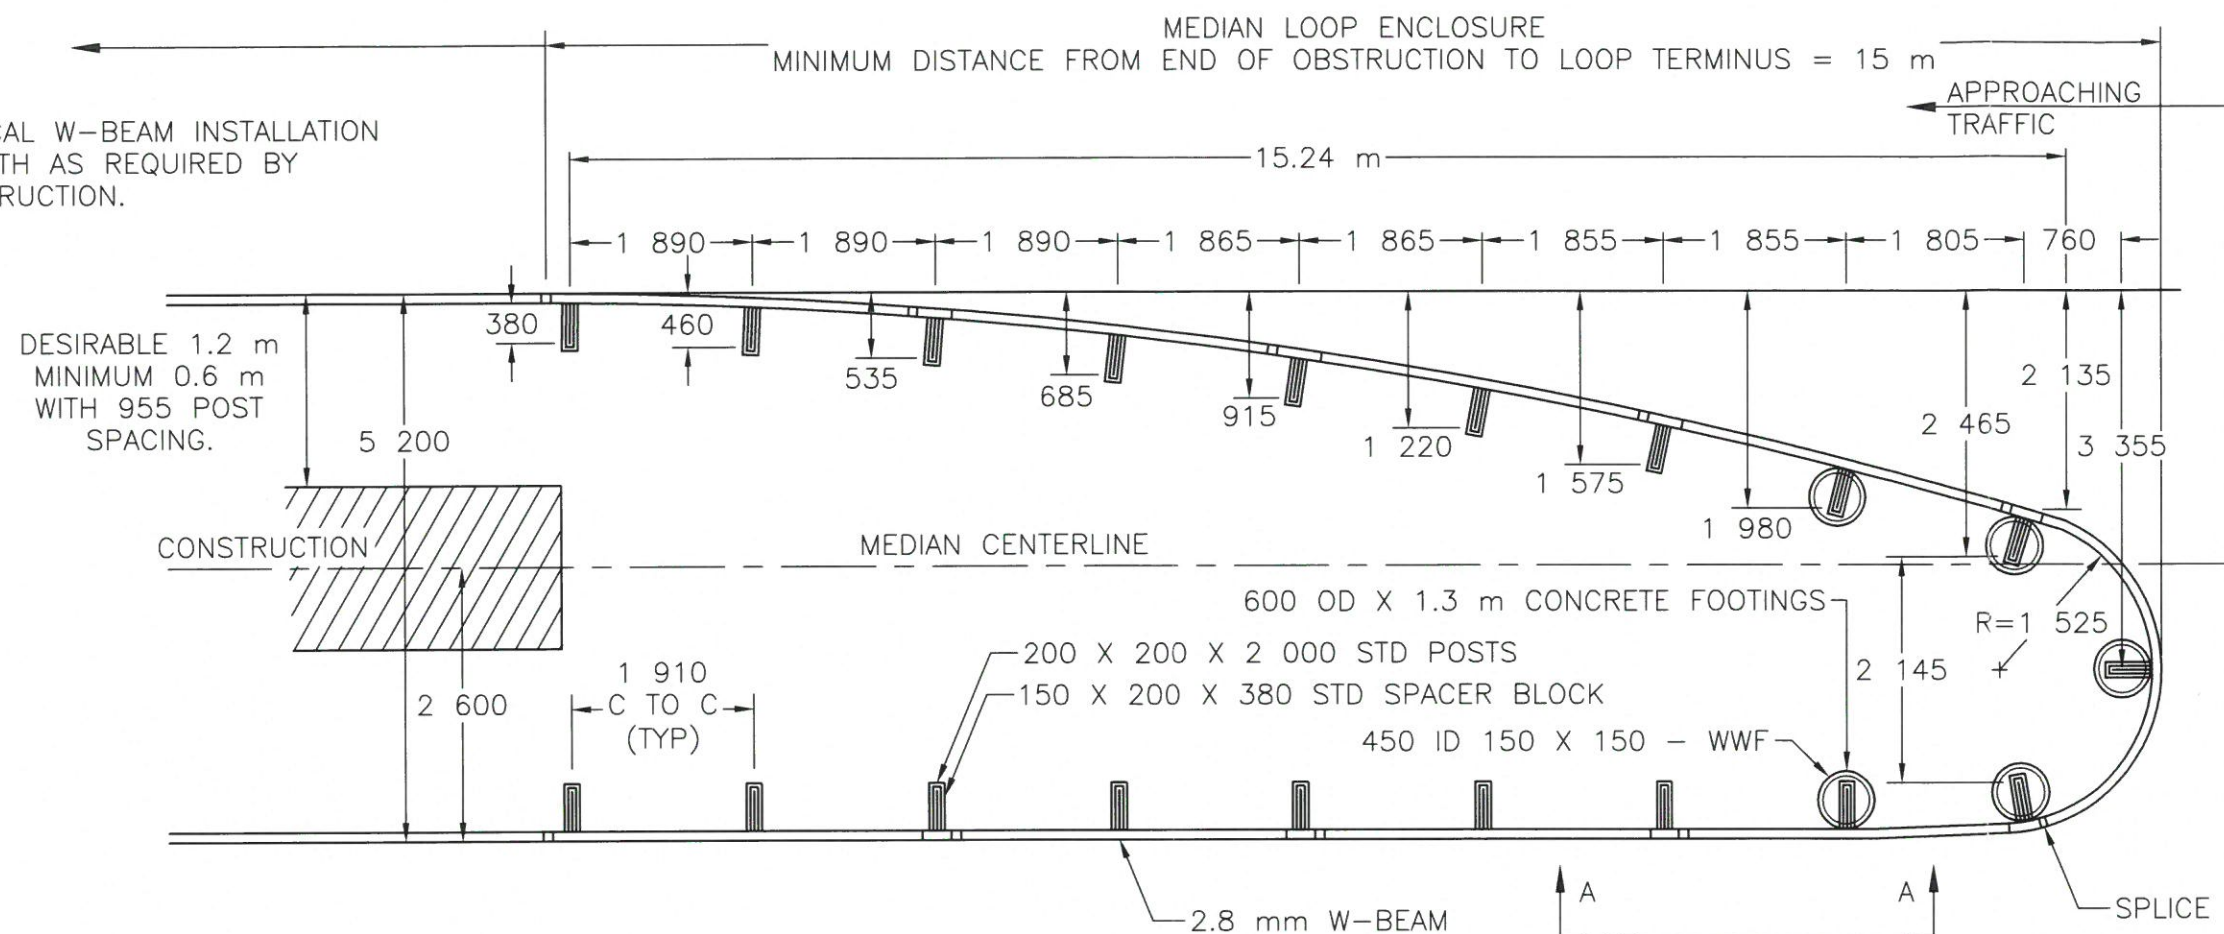

PLAN: BULLNOSE MEDIAN BARRIER

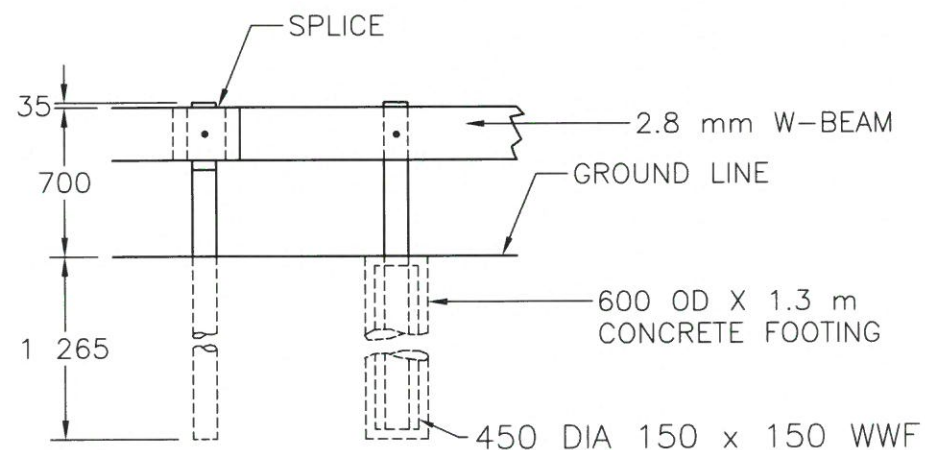

SECTION A-A

NOTES:

1. Opposite end of the obstruction will be an inverted mirror image.
2. Maximum approach slope to circular nose section = 10:1.
3. Maximum slope adjacent to longitudinal length = 6:1.
4. All dimensions are in mm unless otherwise stated.
5. Obstructions wider than 4 m will have a special design.
6. Diagrams are not to scale.

 Government — of — Saskatchewan Ministry of Highways & Infrastructure		SEMI-RIGID SAFETY BARRIERS BULLNOSE LAYOUT FOR NARROW MEDIAN				
RECOMMENDED BY		DIRECTOR DESIGN & TRAFFIC ENG	DATE	2016-03-21	STANDARD PLAN NO	28732
APPROVED BY		 EXECUTIVE DIRECTOR TECHNICAL STANDARDS BRANCH	DATE	May 5/16	SHEET	1 OF 1