


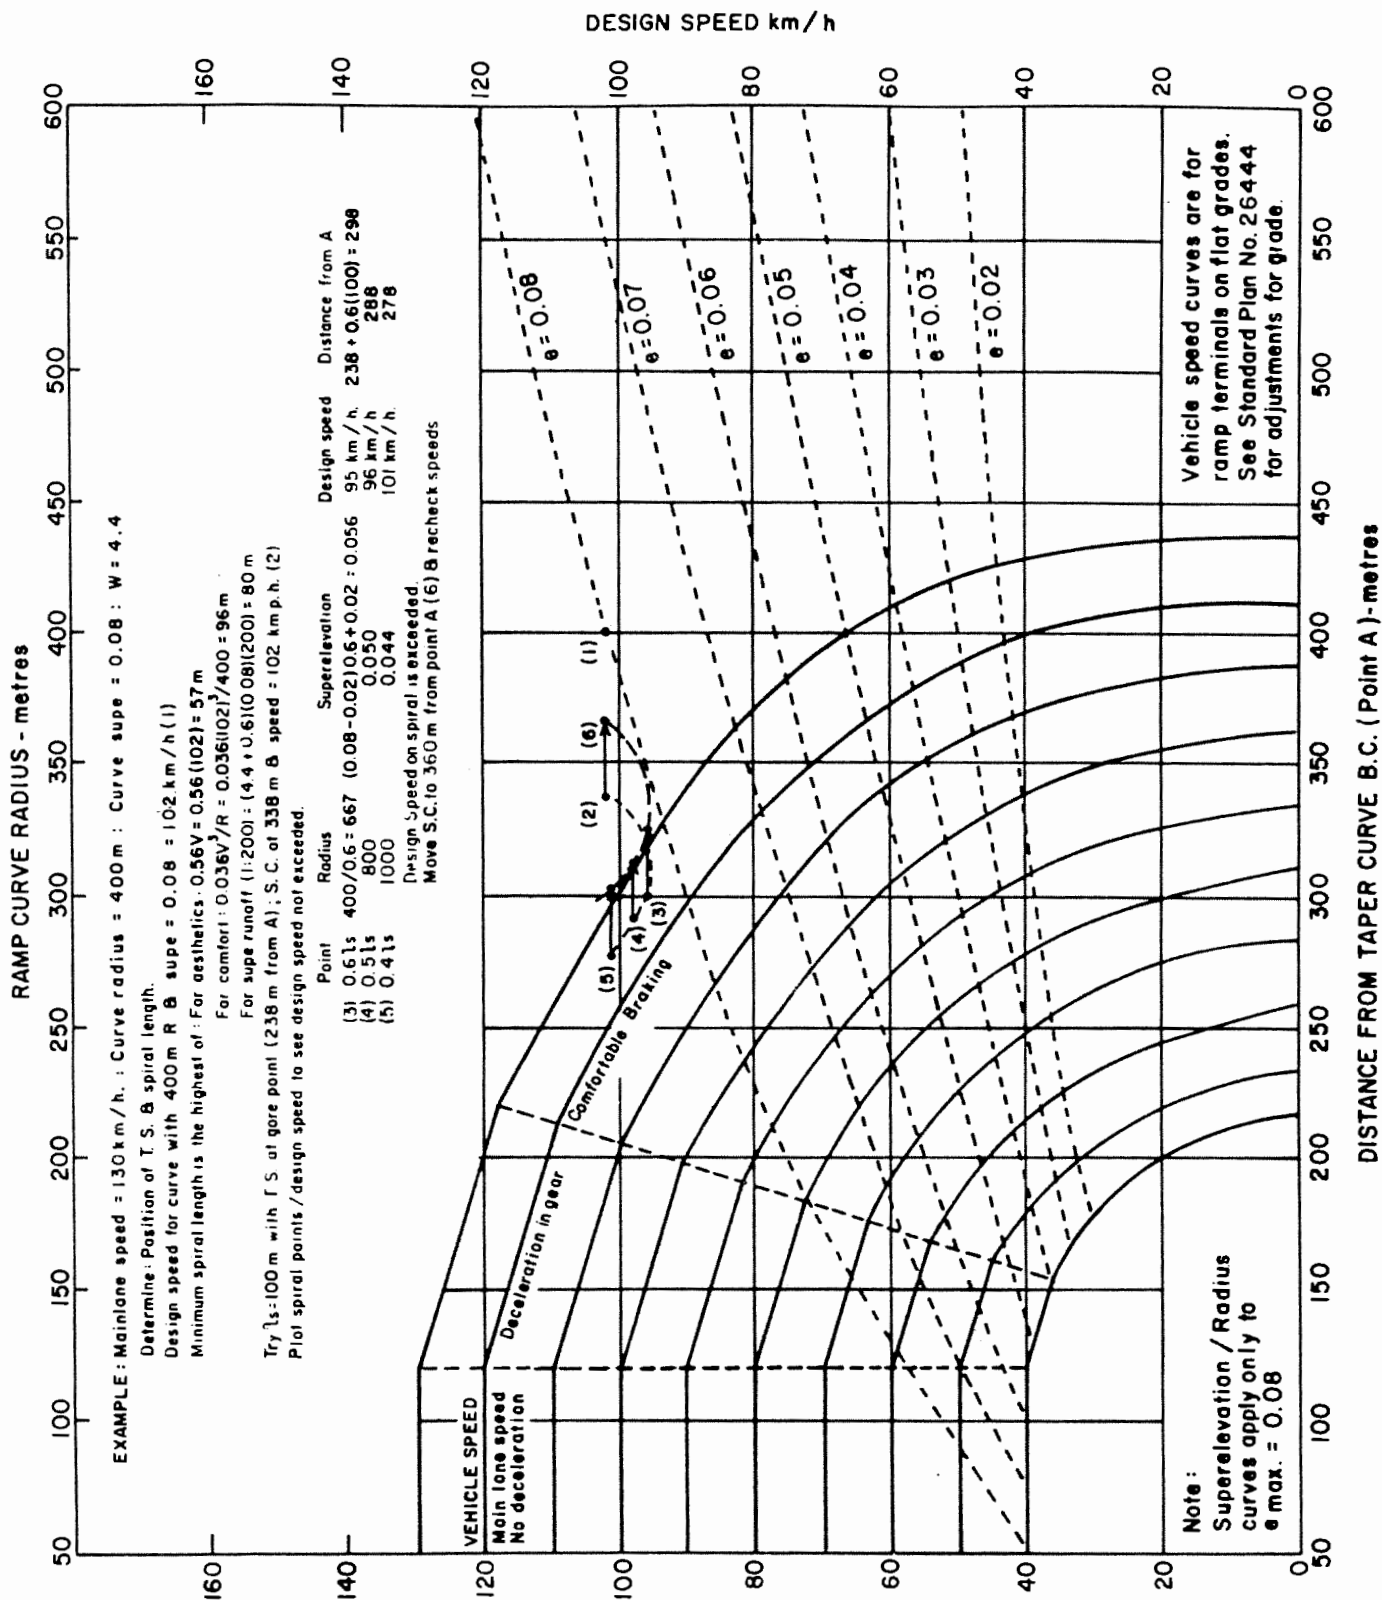

Discontinued - Refer to TAC GDG Figure 10.8.2
 Typical Design Exit Terminal Tapered Single Lane

RECOMMENDED

 APPROVED: *[Signature]*
 ROAD DESIGN ENGINEER

 ASSOC. DEPUTY MINISTER (ENGINEERING)
 DATE: APRIL 28, 1986

SASKATCHEWAN DEPARTMENT OF HIGHWAYS
 AND TRANSPORTATION
**EXIT RAMP
 TERMINAL LENGTHS**

STANDARD
 PLAN
 No.
26442