


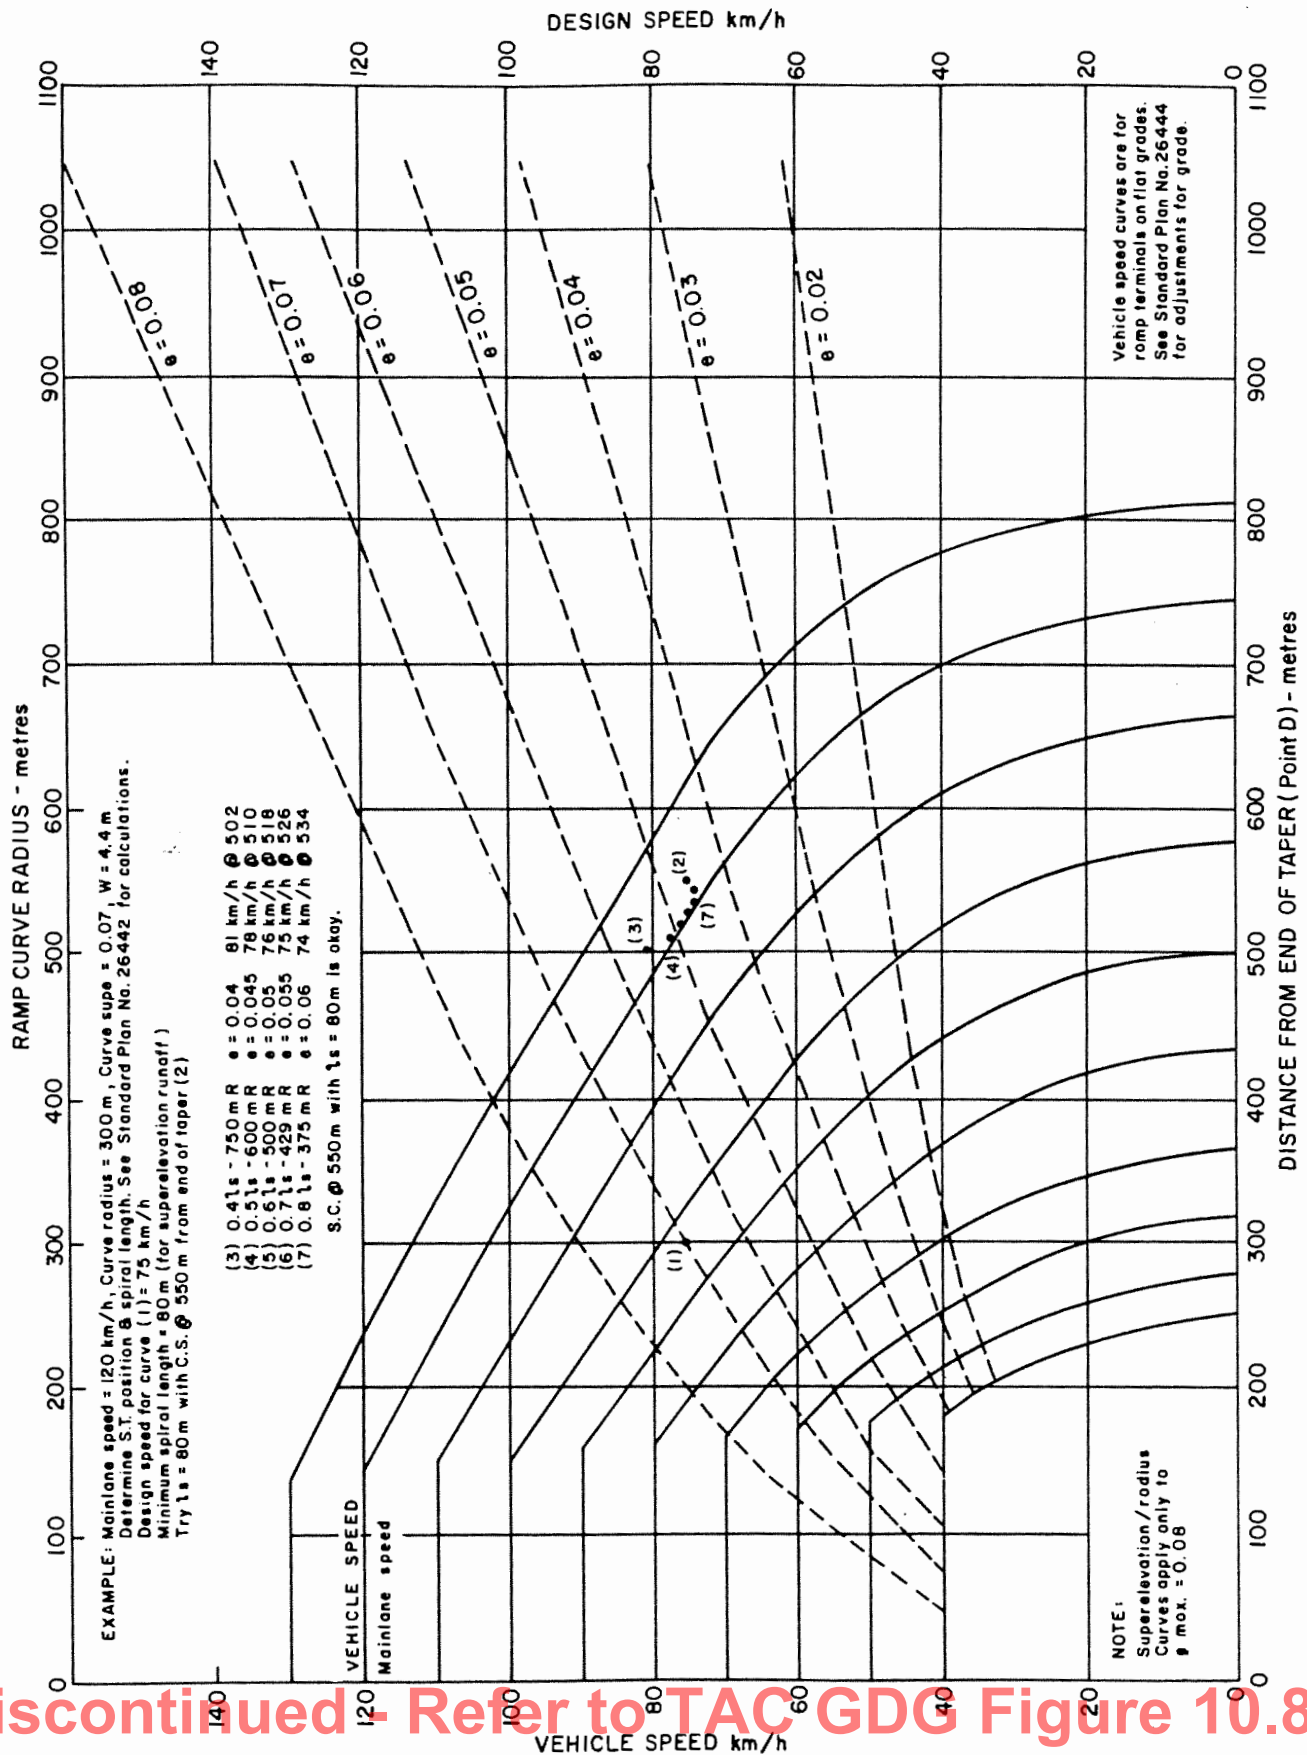

Discontinued - Refer to TAC GDG Figure 10.8.5

RECOMMENDED:

APPROVED: *[Signature]*
 ROAD DESIGN ENGINEER

ASSOC. DEPUTY MINISTER (ENGINEERING)

DATE: APRIL 28, 1986

SASKATCHEWAN DEPARTMENT OF HIGHWAYS
 AND TRANSPORTATION
 ENTRANCE RAMP
 TERMINAL LENGTHS

STANDARD
 PLAN
 No.
 26443