
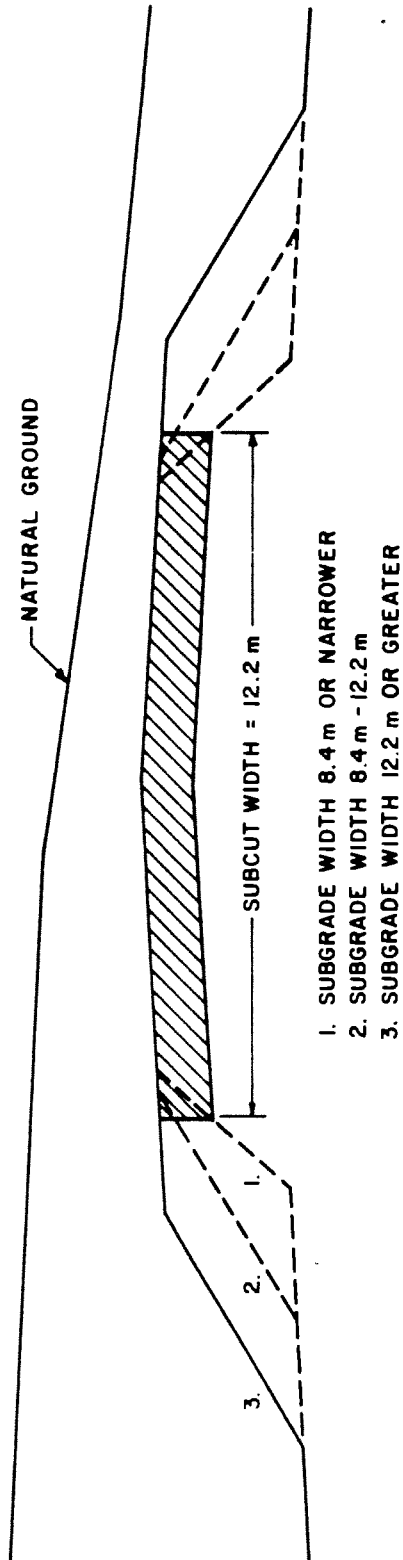


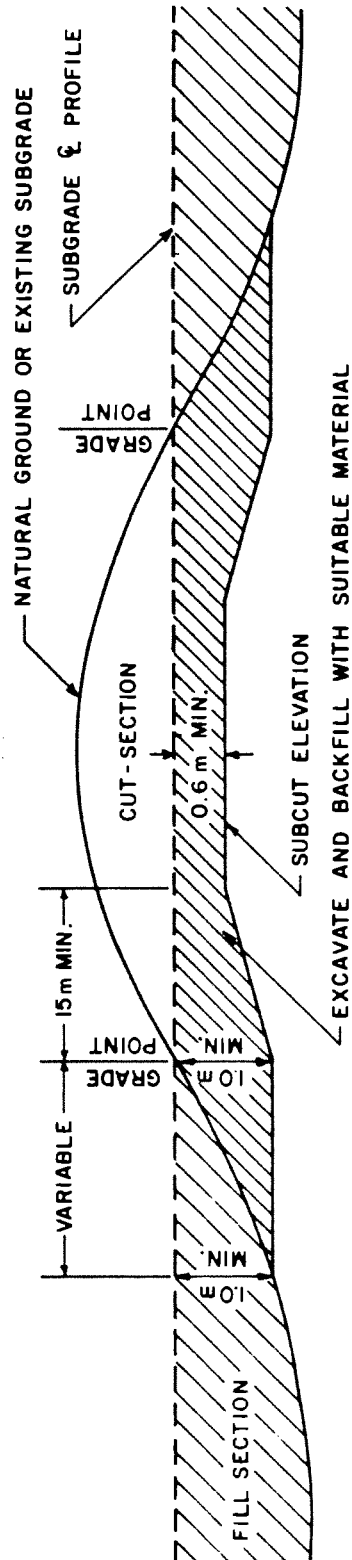

1. SUBGRADE WIDTH 8.4 m OR NARROWER
2. SUBGRADE WIDTH 8.4 m - 12.2 m
3. SUBGRADE WIDTH 12.2 m OR GREATER

NOTE:

1. IF UNSUITABLE MATERIAL IS ENCOUNTERED BELOW THE ABOVE SPECIFIED SUBCUTS, THE UNSUITABLE MATERIAL IS TO BE EXCAVATED.
2. ANY EXCAVATED PORTION SHALL BE BACKFILLED IN ACCORDANCE WITH SPECIFICATION 2300.

RECOMMENDED:

APPROVED *W. A. Sheard*
PR. GEOTECHNICAL ENGINEER
DATE JULY 6, 1977
CHIEF ENGINEER

SASKATCHEWAN DEPARTMENT OF HIGHWAYS

SUBCUT IN CUT SECTIONS

STANDARD
PLAN
NO.
22030