




Revised; June, 2024

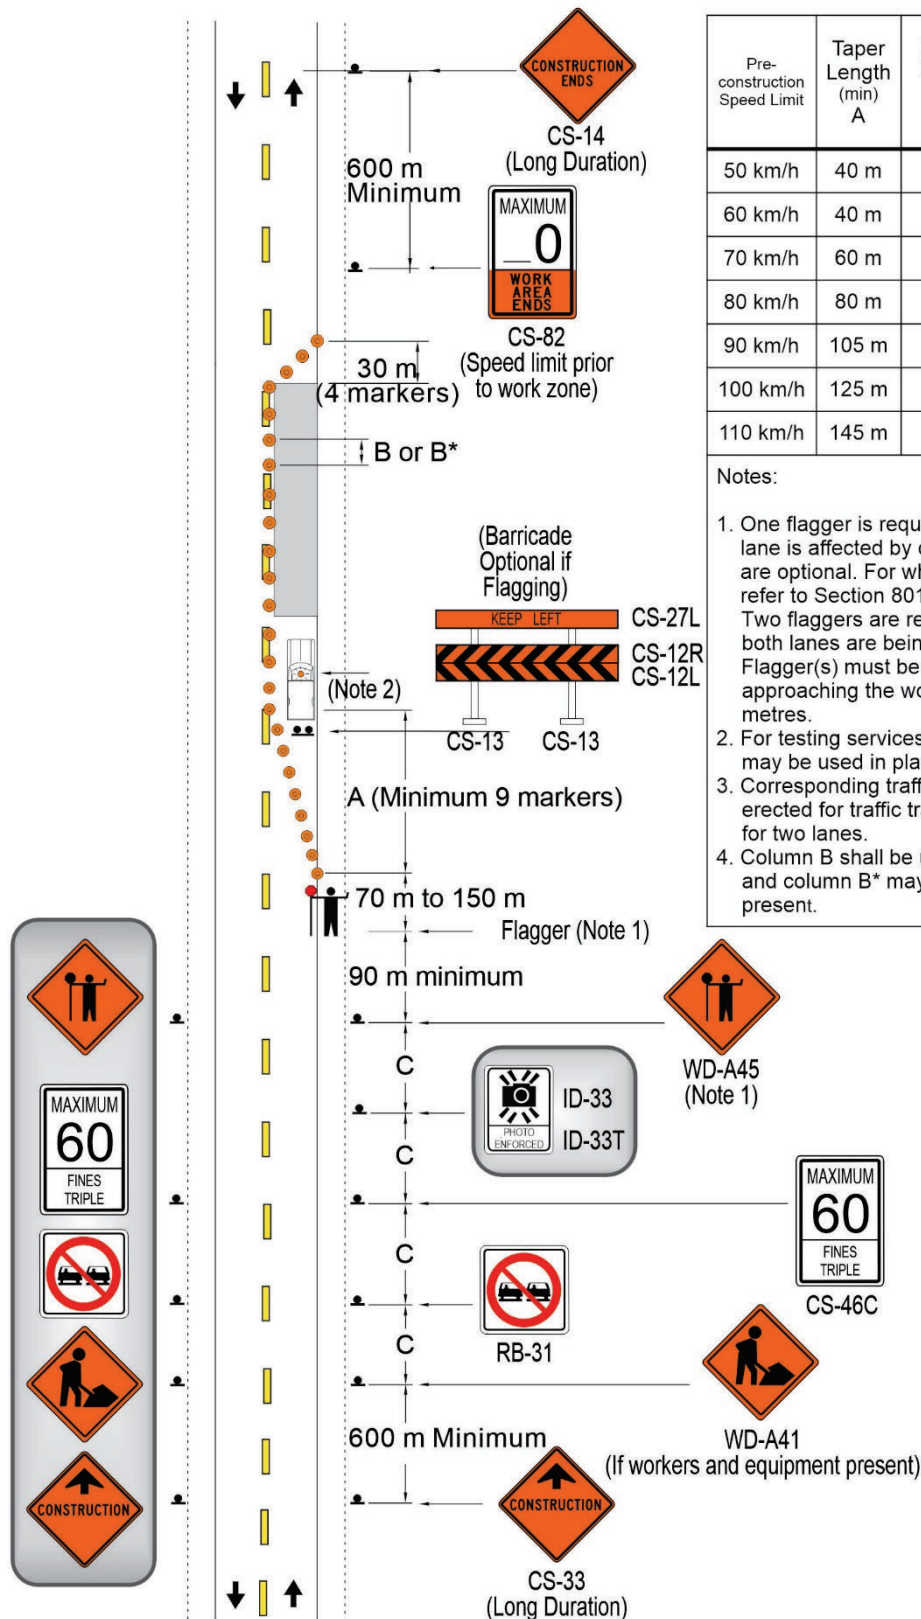

Pre-construction Speed Limit	Taper Length (min) A	Distance Between Markers B	Distance Between Markers B*	Distance Between Signs (min) C
50 km/h	40 m	10 m	100 m	50 m
60 km/h	40 m	10 m	100 m	60 m
70 km/h	60 m	20 m	100 m	70 m
80 km/h	80 m	30 m	100 m	100 m
90 km/h	105 m	40 m	100 m	100 m
100 km/h	125 m	50 m	100 m	100 m
110 km/h	145 m	50 m	100 m	100 m

1. One flagger is required for all activities in which one lane is affected by construction. Additional flaggers are optional. For when to use additional flaggers refer to Section 801.
Two flaggers are required for all activities in which both lanes are being affected by construction.
Flagger(s) must be visible to the motorists approaching the work zone for a minimum of 125 metres.
2. For testing services a safety truck with rotating lights may be used in place of flashing light board.
3. Corresponding traffic control devices must be erected for traffic travelling in the opposite direction for two lanes.
4. Column B shall be used when workers are present, and column B* may be used when workers are not present.