



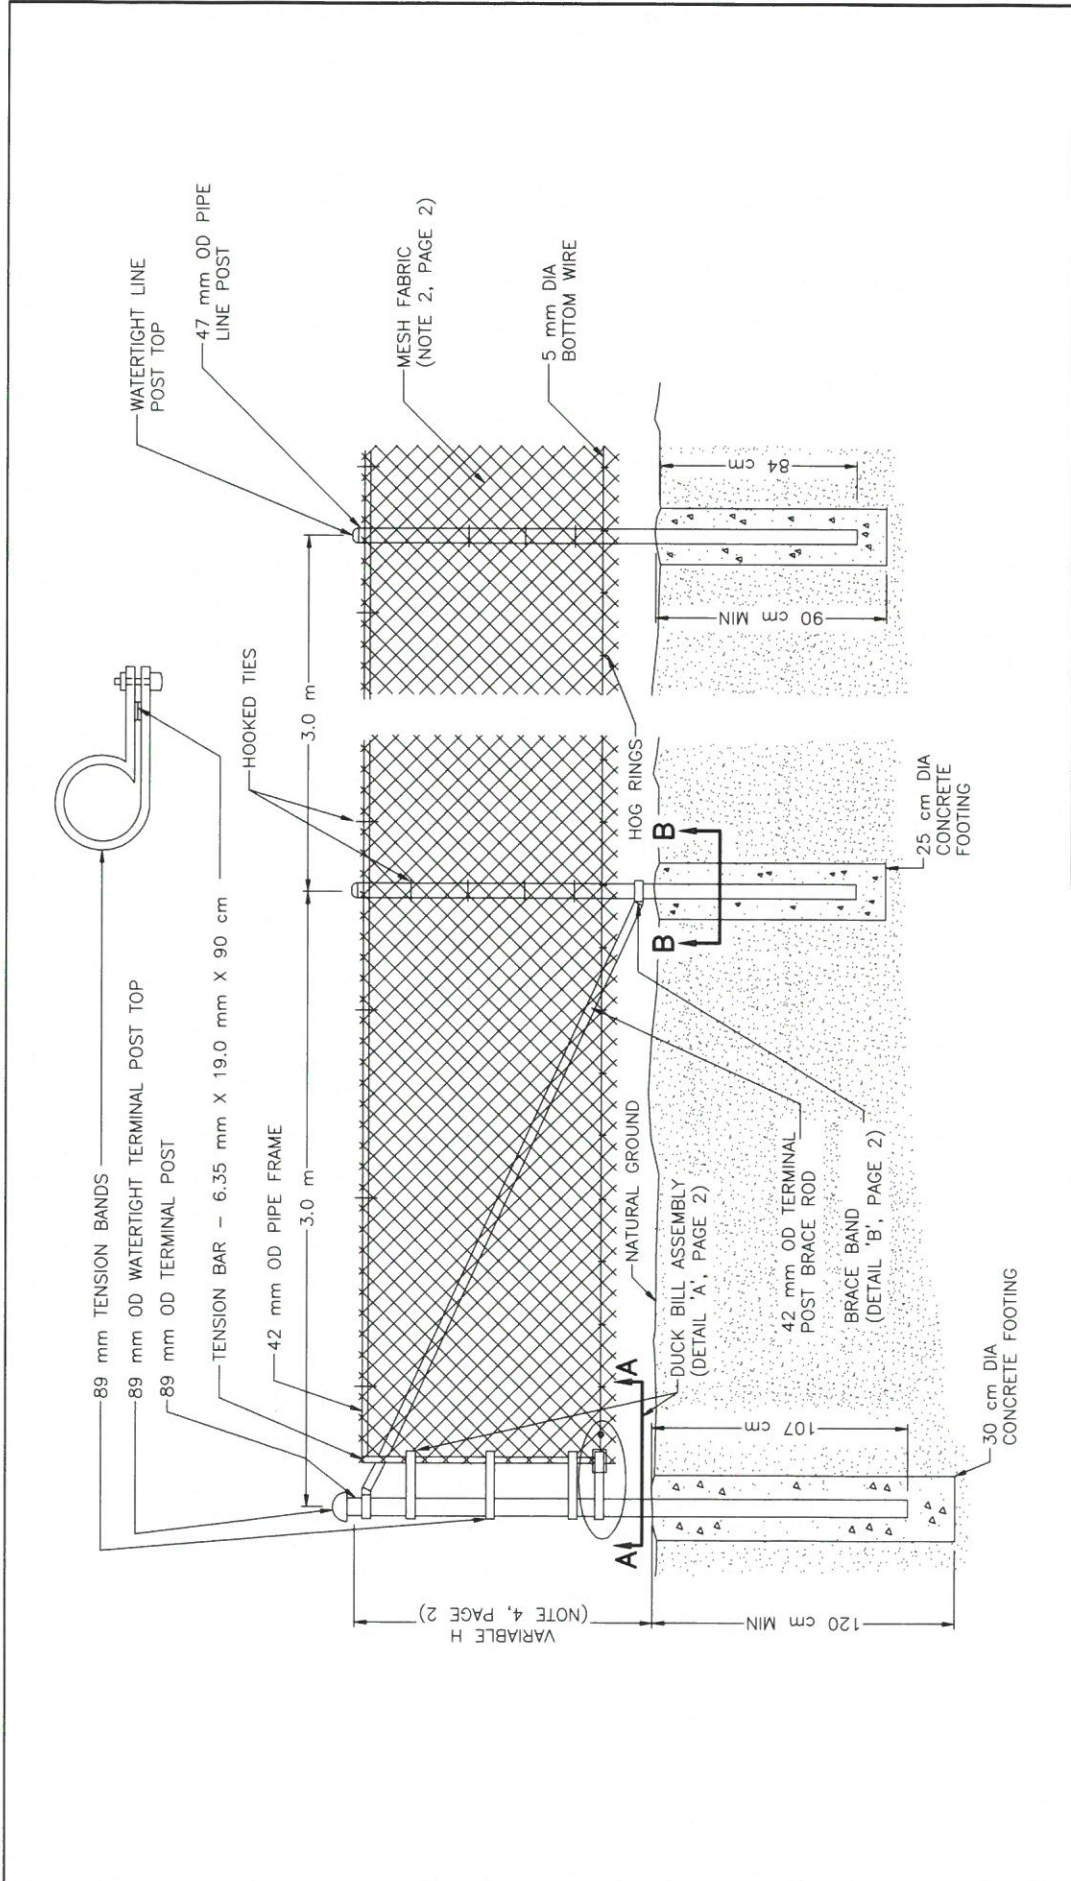


Government of Saskatchewan		CHAIN LINK FENCE TYPE B	
RECOMMENDED BY	DATE	DIRECTOR DESIGN & TRAFFIC ENG	STANDARD PLAN NO
APPROVED BY	DATE	EXECUTIVE DIRECTOR TECHNICAL STANDARDS BRANCH	26570
			1 OF 2

LAST REV DATE: 17/08/23
KASD DWG: SKS26560-1

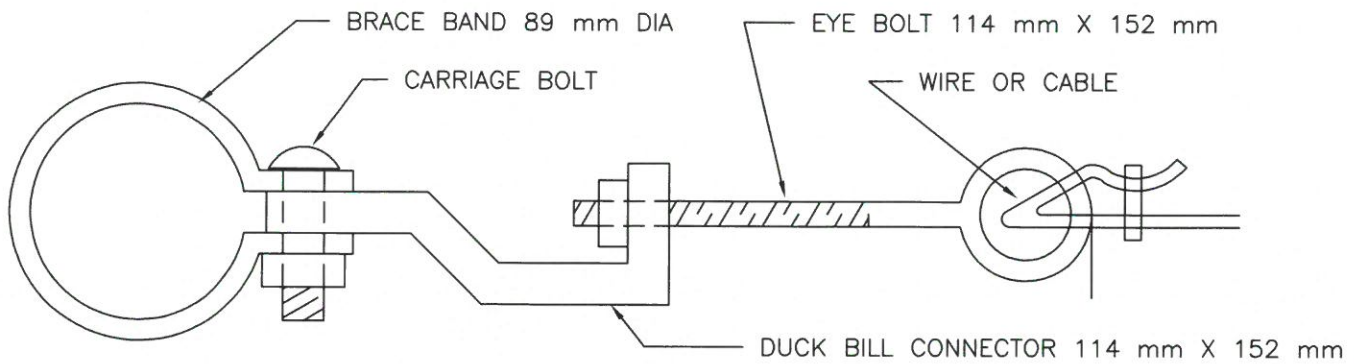

DETAIL 'A' - DUCK BILL ASSEMBLY

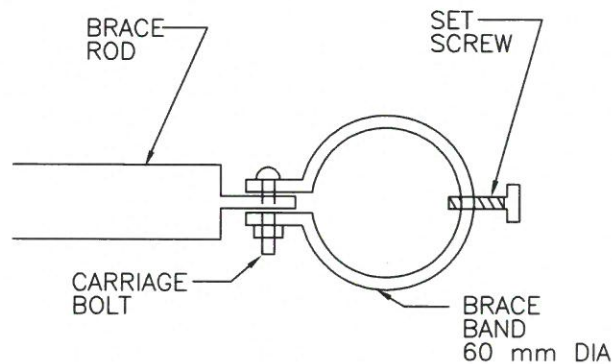

DETAIL 'B' - BRACE BAND

NOTES:

1. Maximum spacing between bracing shall be 150 metres.
2. Chain link fence fabric shall be 3.05 mm thick (11 gauge) 5.08 mesh unless special circumstances make a heavier gauge desirable.
3. Chain link fabric shall be fastened at not more than 35 cm on line posts and not more than 45 cm on the top and bottom wire.
4. Minimum height H to be used will be 1.5 metres.
5. All materials and installation to meet standard specification for supply and erection of chain link fence.
6. All installation less than 25 metres from centreline must be approved by the chief engineer.



Saskatchewan
Ministry of
Highways and
Infrastructure

CHAIN LINK FENCE TYPE B

RECOMMENDED BY:		DIRECTOR DESIGN & TRAFFIC ENG.	DATE	Oct 10/17	STANDARD PLAN NO	26570
APPROVED BY:		EXECUTIVE DIRECTOR TECHNICAL STDS BRANCH	DATE	Oct 10/17	SHEET	2 of 2