



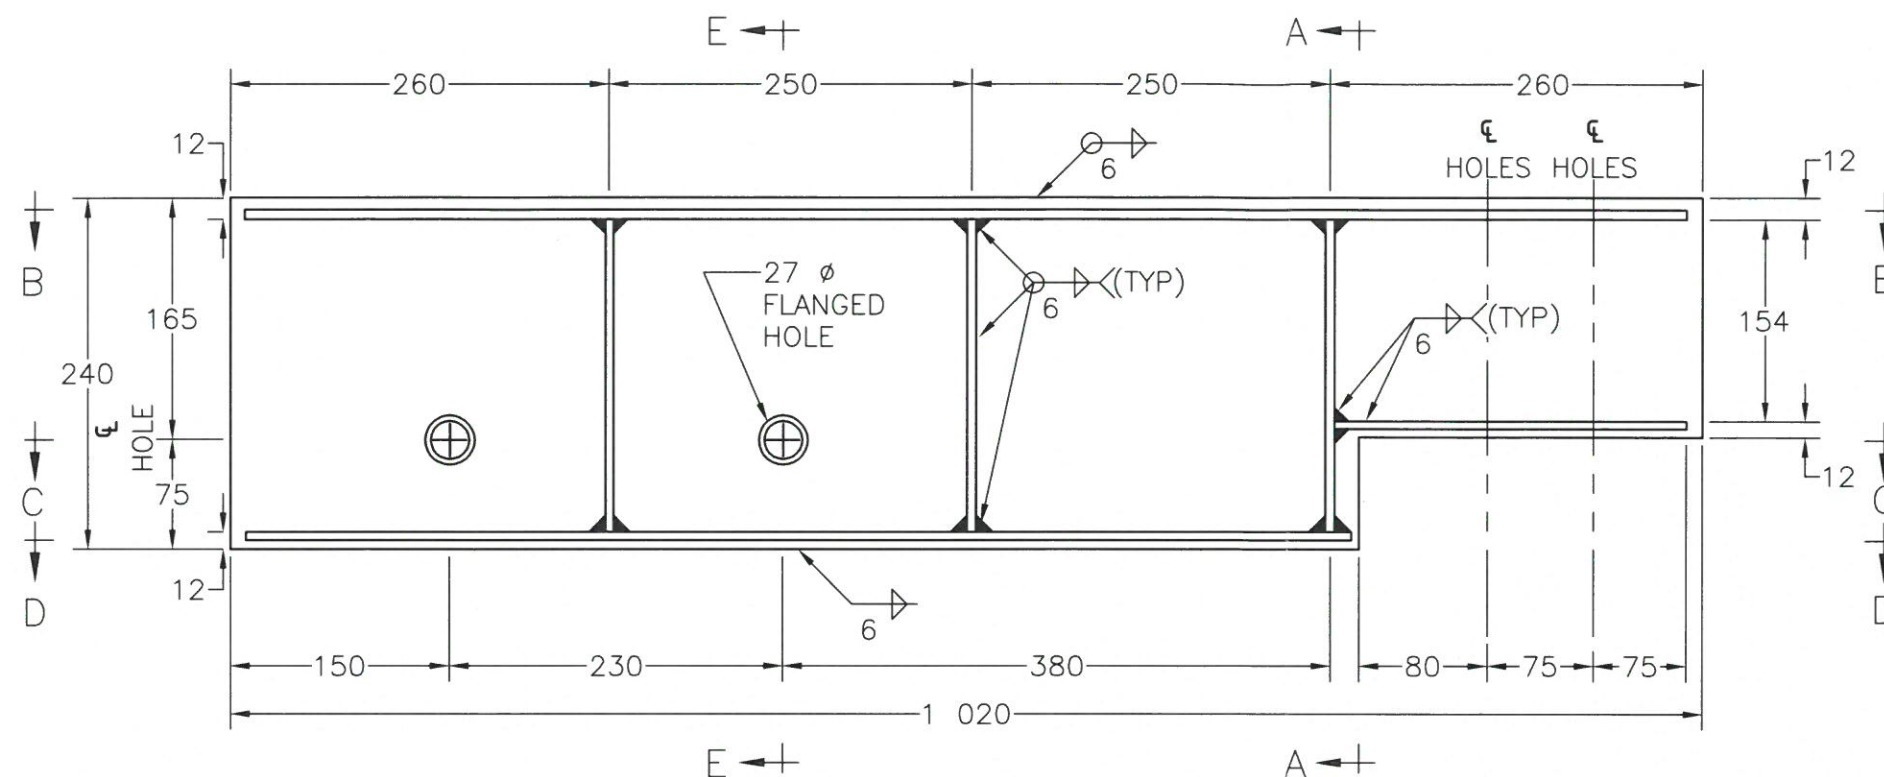


Note: Top plate omitted for clarity in elevation view.


ELEVATION

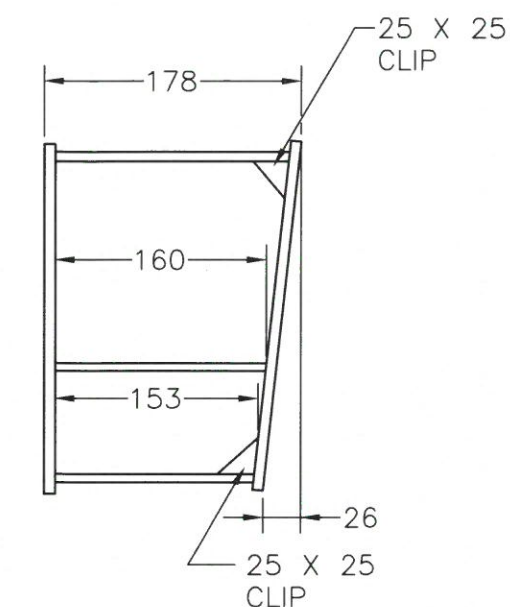

SECTION A-A

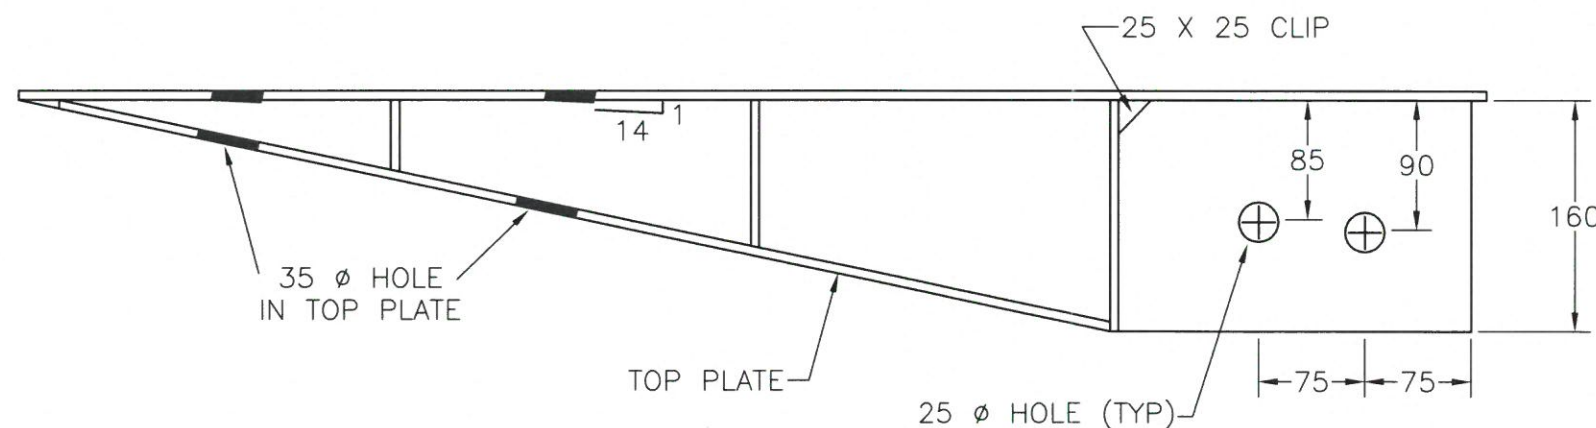

SECTION C-C

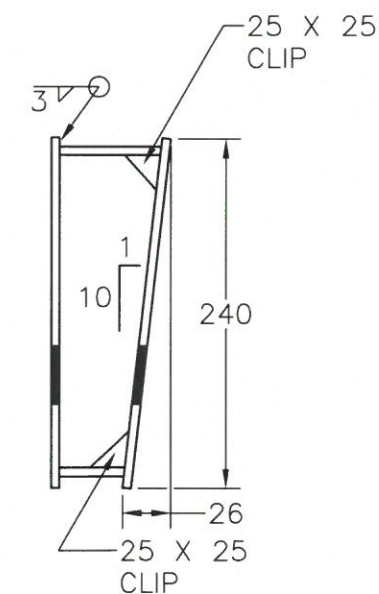


SECTION E-E

"RIGHT HAND" - BOX BEAM TO TYPE 1 BARRIER ATTACHMENT SHOE


NOTES:

1. All steel plate shall be 6mm thick.
2. Steel shall conform to CSA Standard G40.21M grade 300W and shall be galvanized.
3. Welding shall conform to CSA Standard W59.
4. Galvanizing shall conform to CSA Standard G164.
5. All dimensions are in mm unless noted otherwise.
6. Diagrams are not to scale.

		BRIDGE BARRIER TYPE 1 BOX BEAM ATTACHMENT SHOE			
RECOMMENDED BY		DIRECTOR DESIGN & TRAFFIC ENG	DATE	2016-03-21	STANDARD PLAN NO
APPROVED BY		EXECUTIVE DIRECTOR TECHNICAL STANDARDS BRANCH	DATE	May 5/16	SHEET
					28814
					1 OF 2

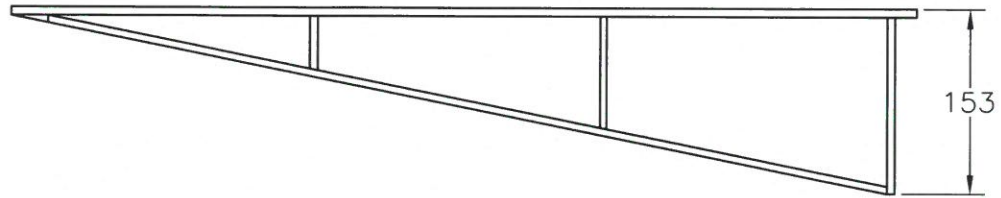

SECTION D-D

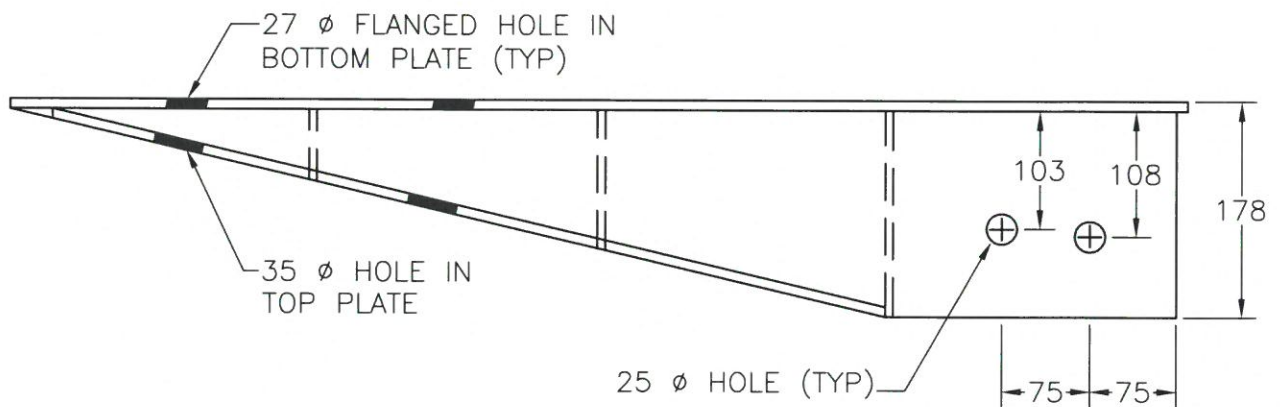

SECTION B-B



BRIDGE BARRIER TYPE 1 BOX BEAM ATTACHMENT SHOE

RECOMMENDED BY		DIRECTOR DESIGN & TRAFFIC ENG	DATE	2016-03-21	STANDARD PLAN NO	28814
APPROVED BY		EXECUTIVE DIRECTOR TECHNICAL STANDARDS BRANCH	DATE	May 5/16	SHEET	2 OF 2

ACAD DWG: SKS28814-2
LAST REV DATE: 16/01/27