





HIGHWAY NO. 10 & HIGHWAY NO. 35
OPTION 1

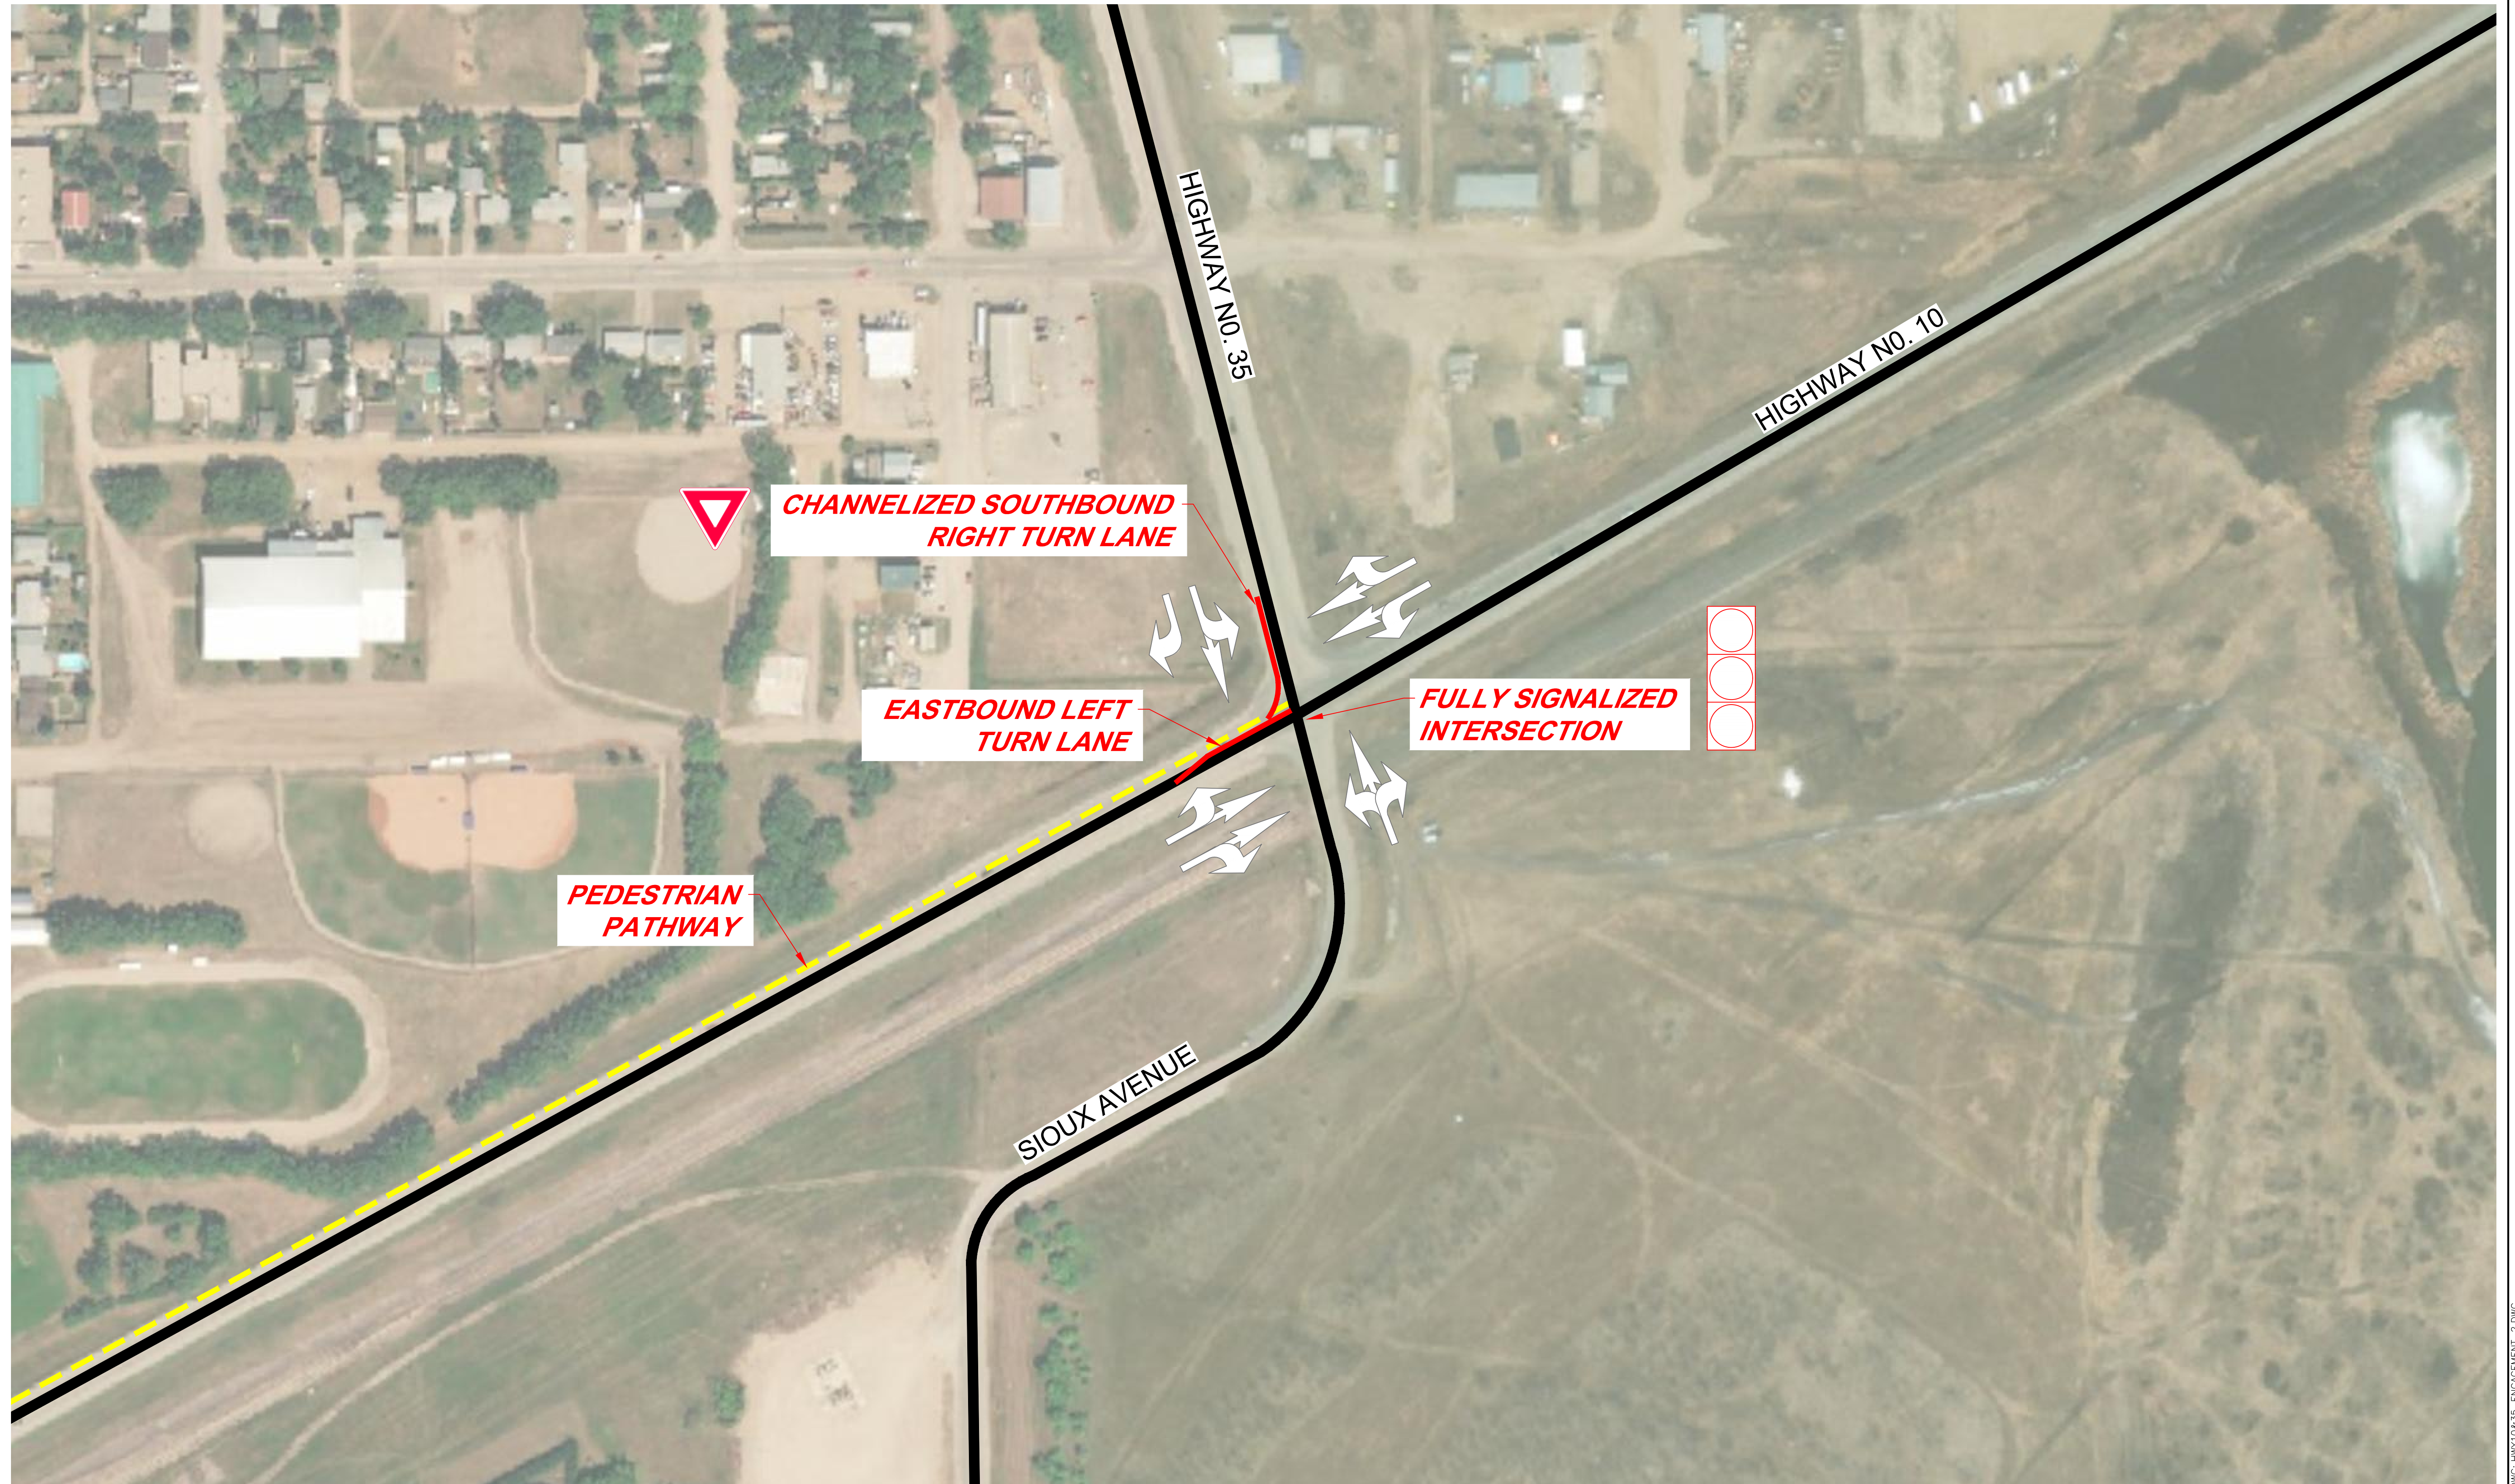

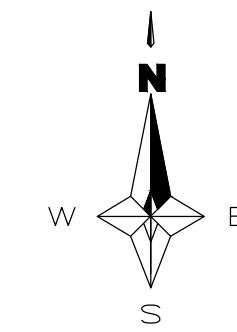


HIGHWAY NO. 10 & HIGHWAY NO. 35
OPTION 2

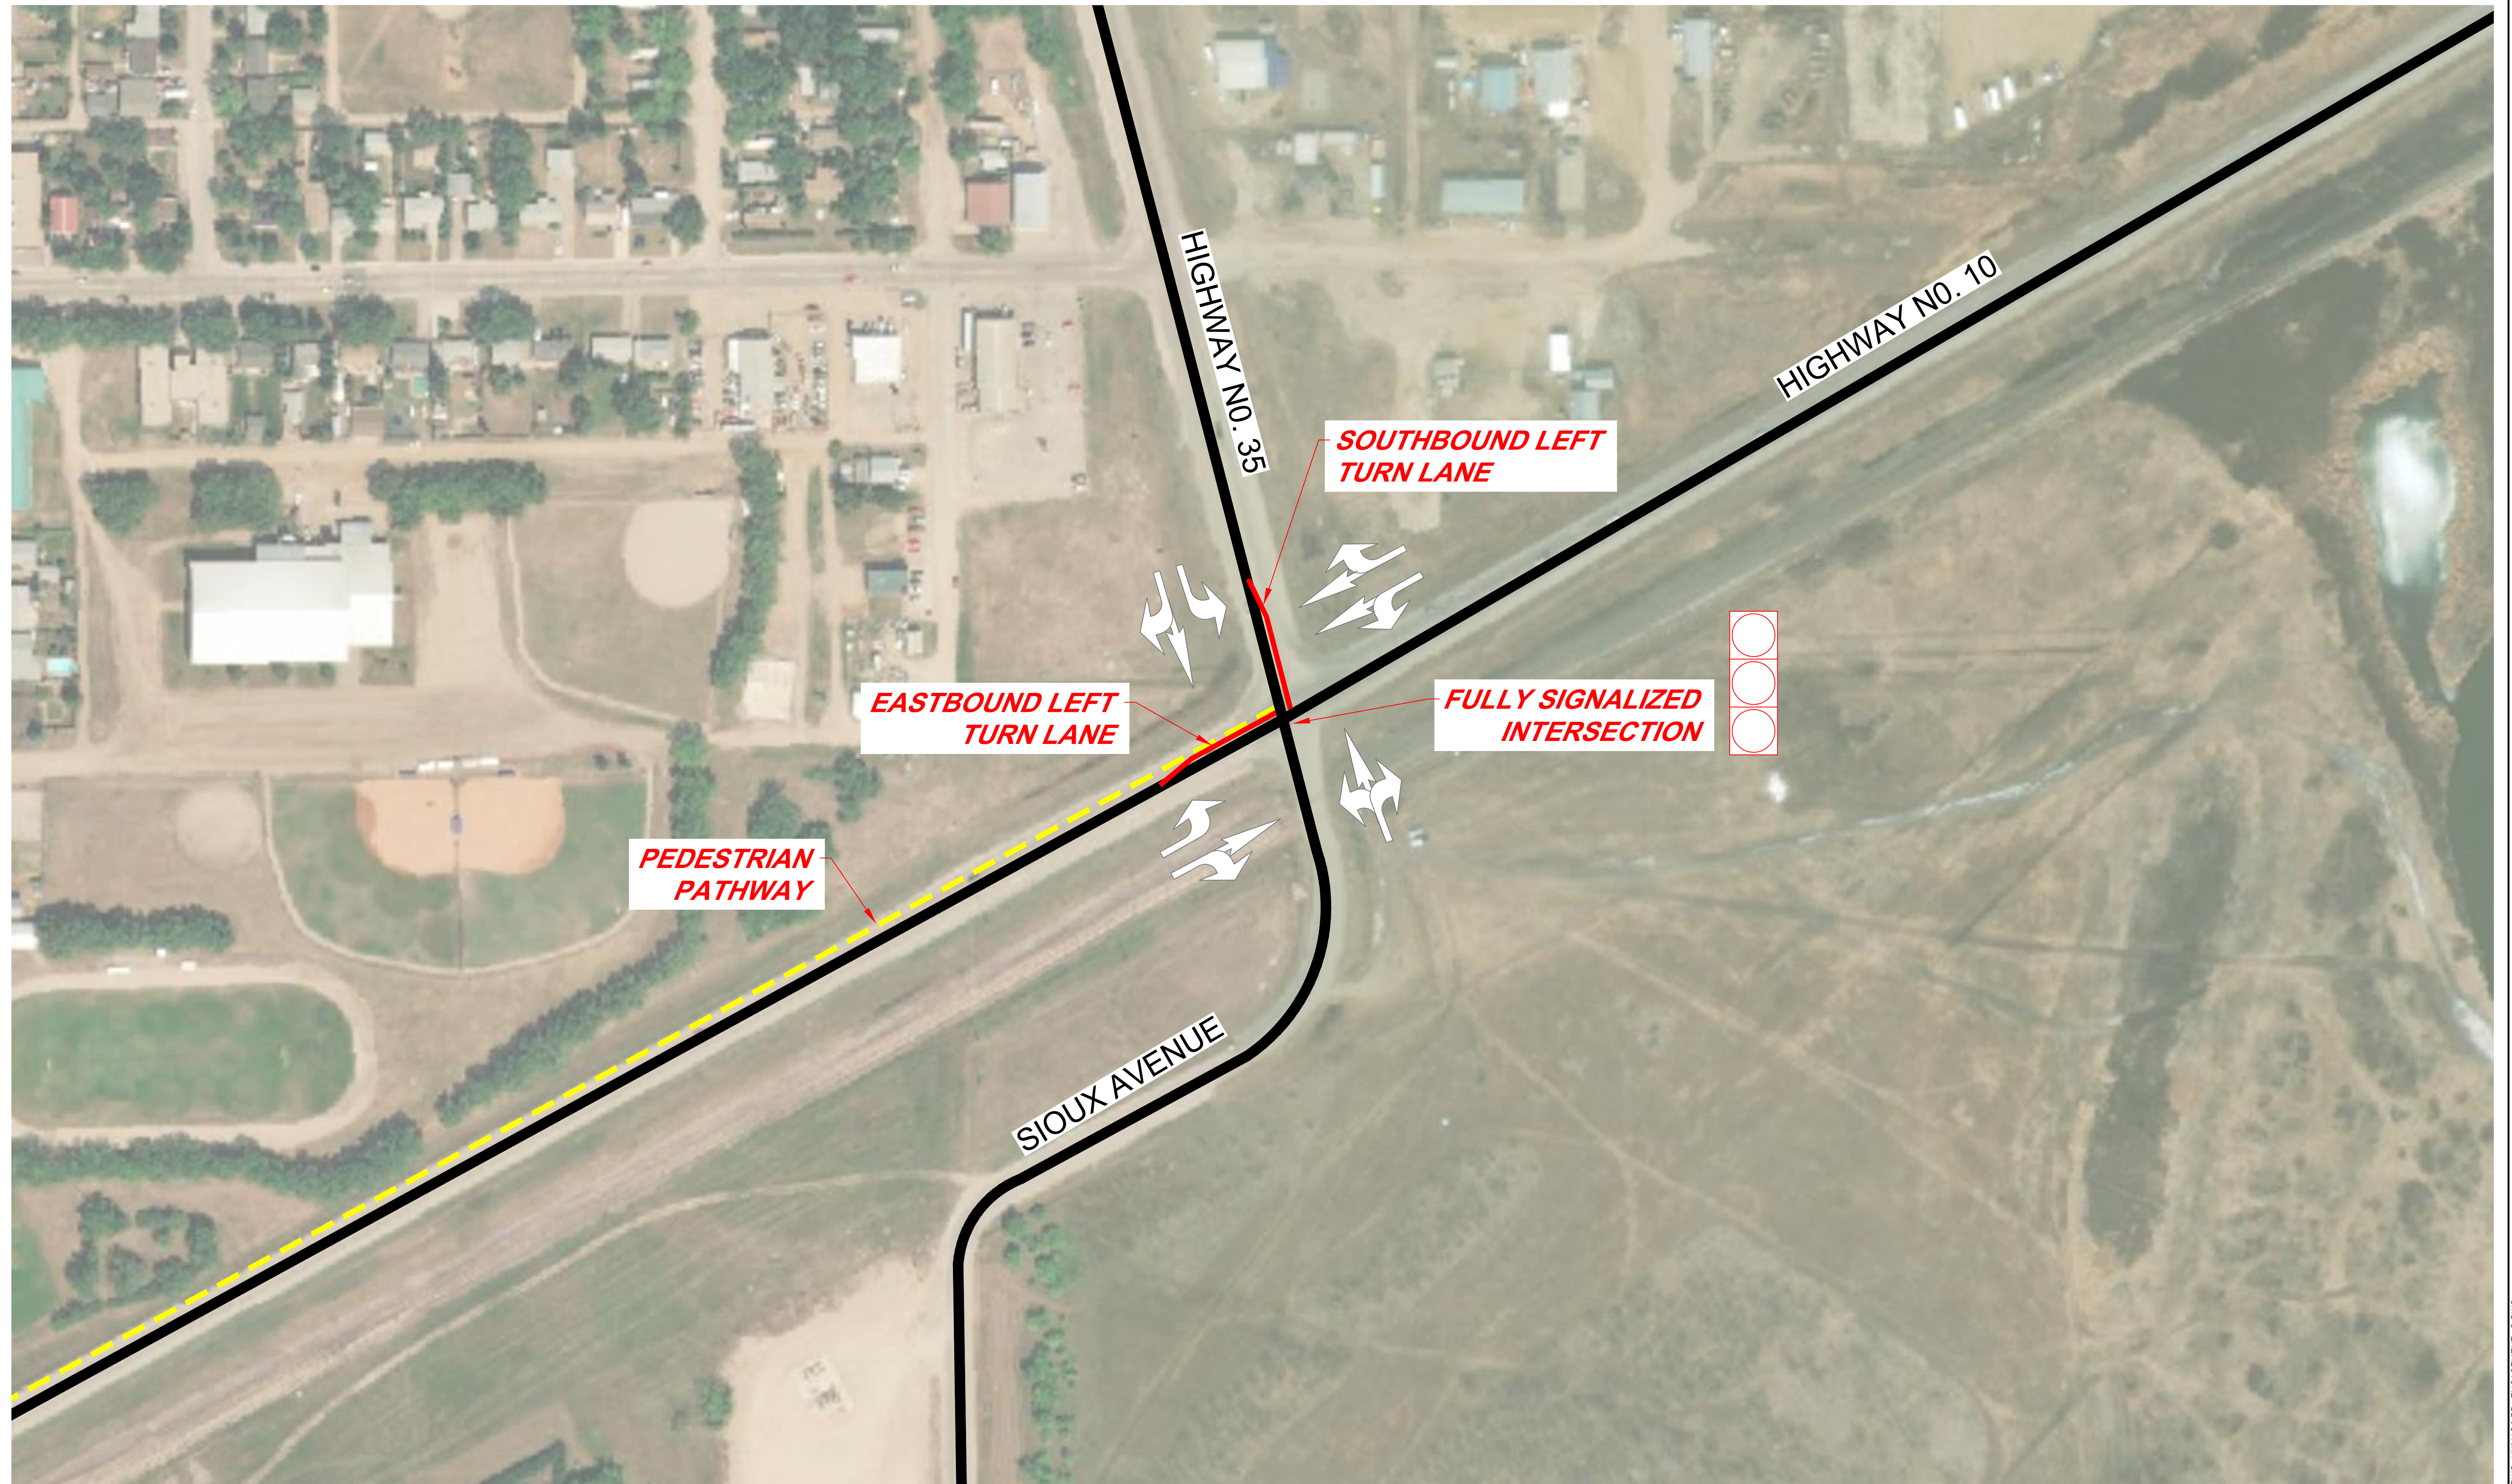

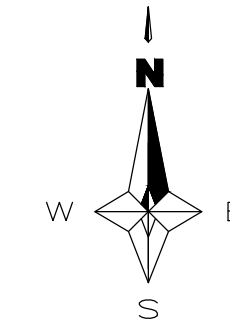




HIGHWAY NO. 10 & HIGHWAY NO. 35
OPTION 3





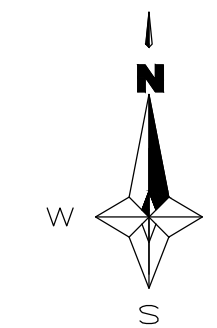


HIGHWAY NO. 10 & BAY AVE
OPTION 1

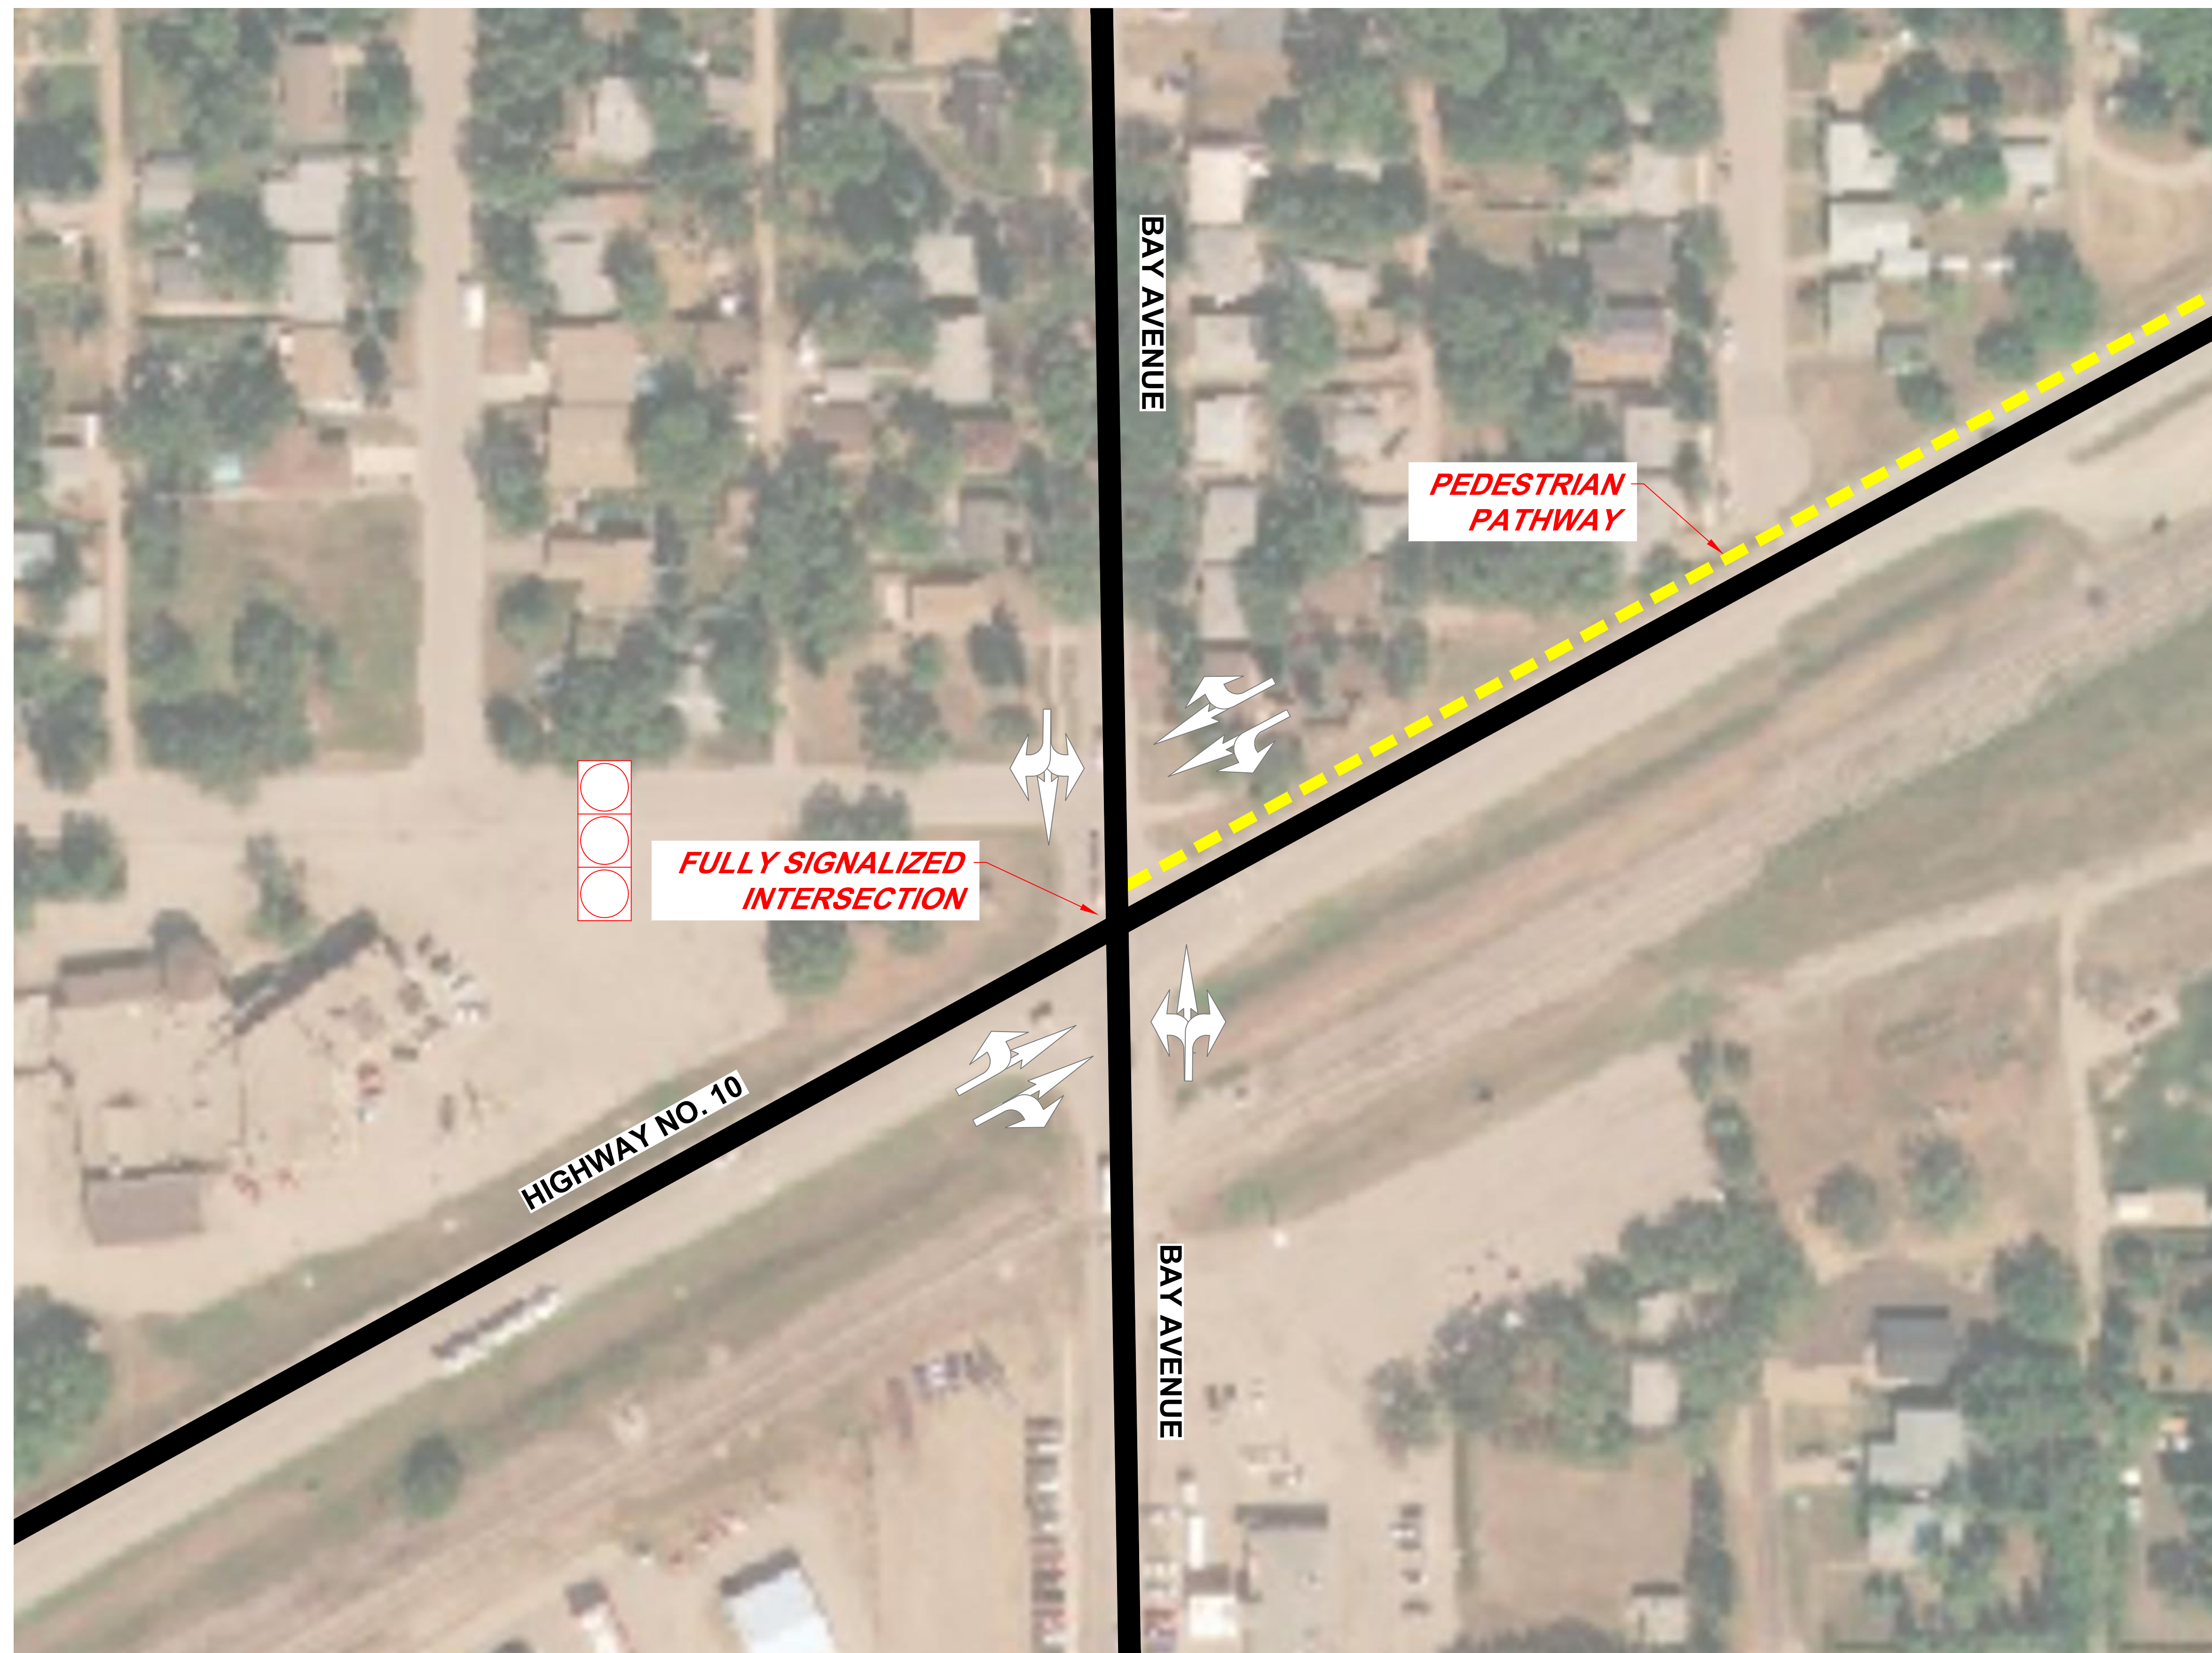


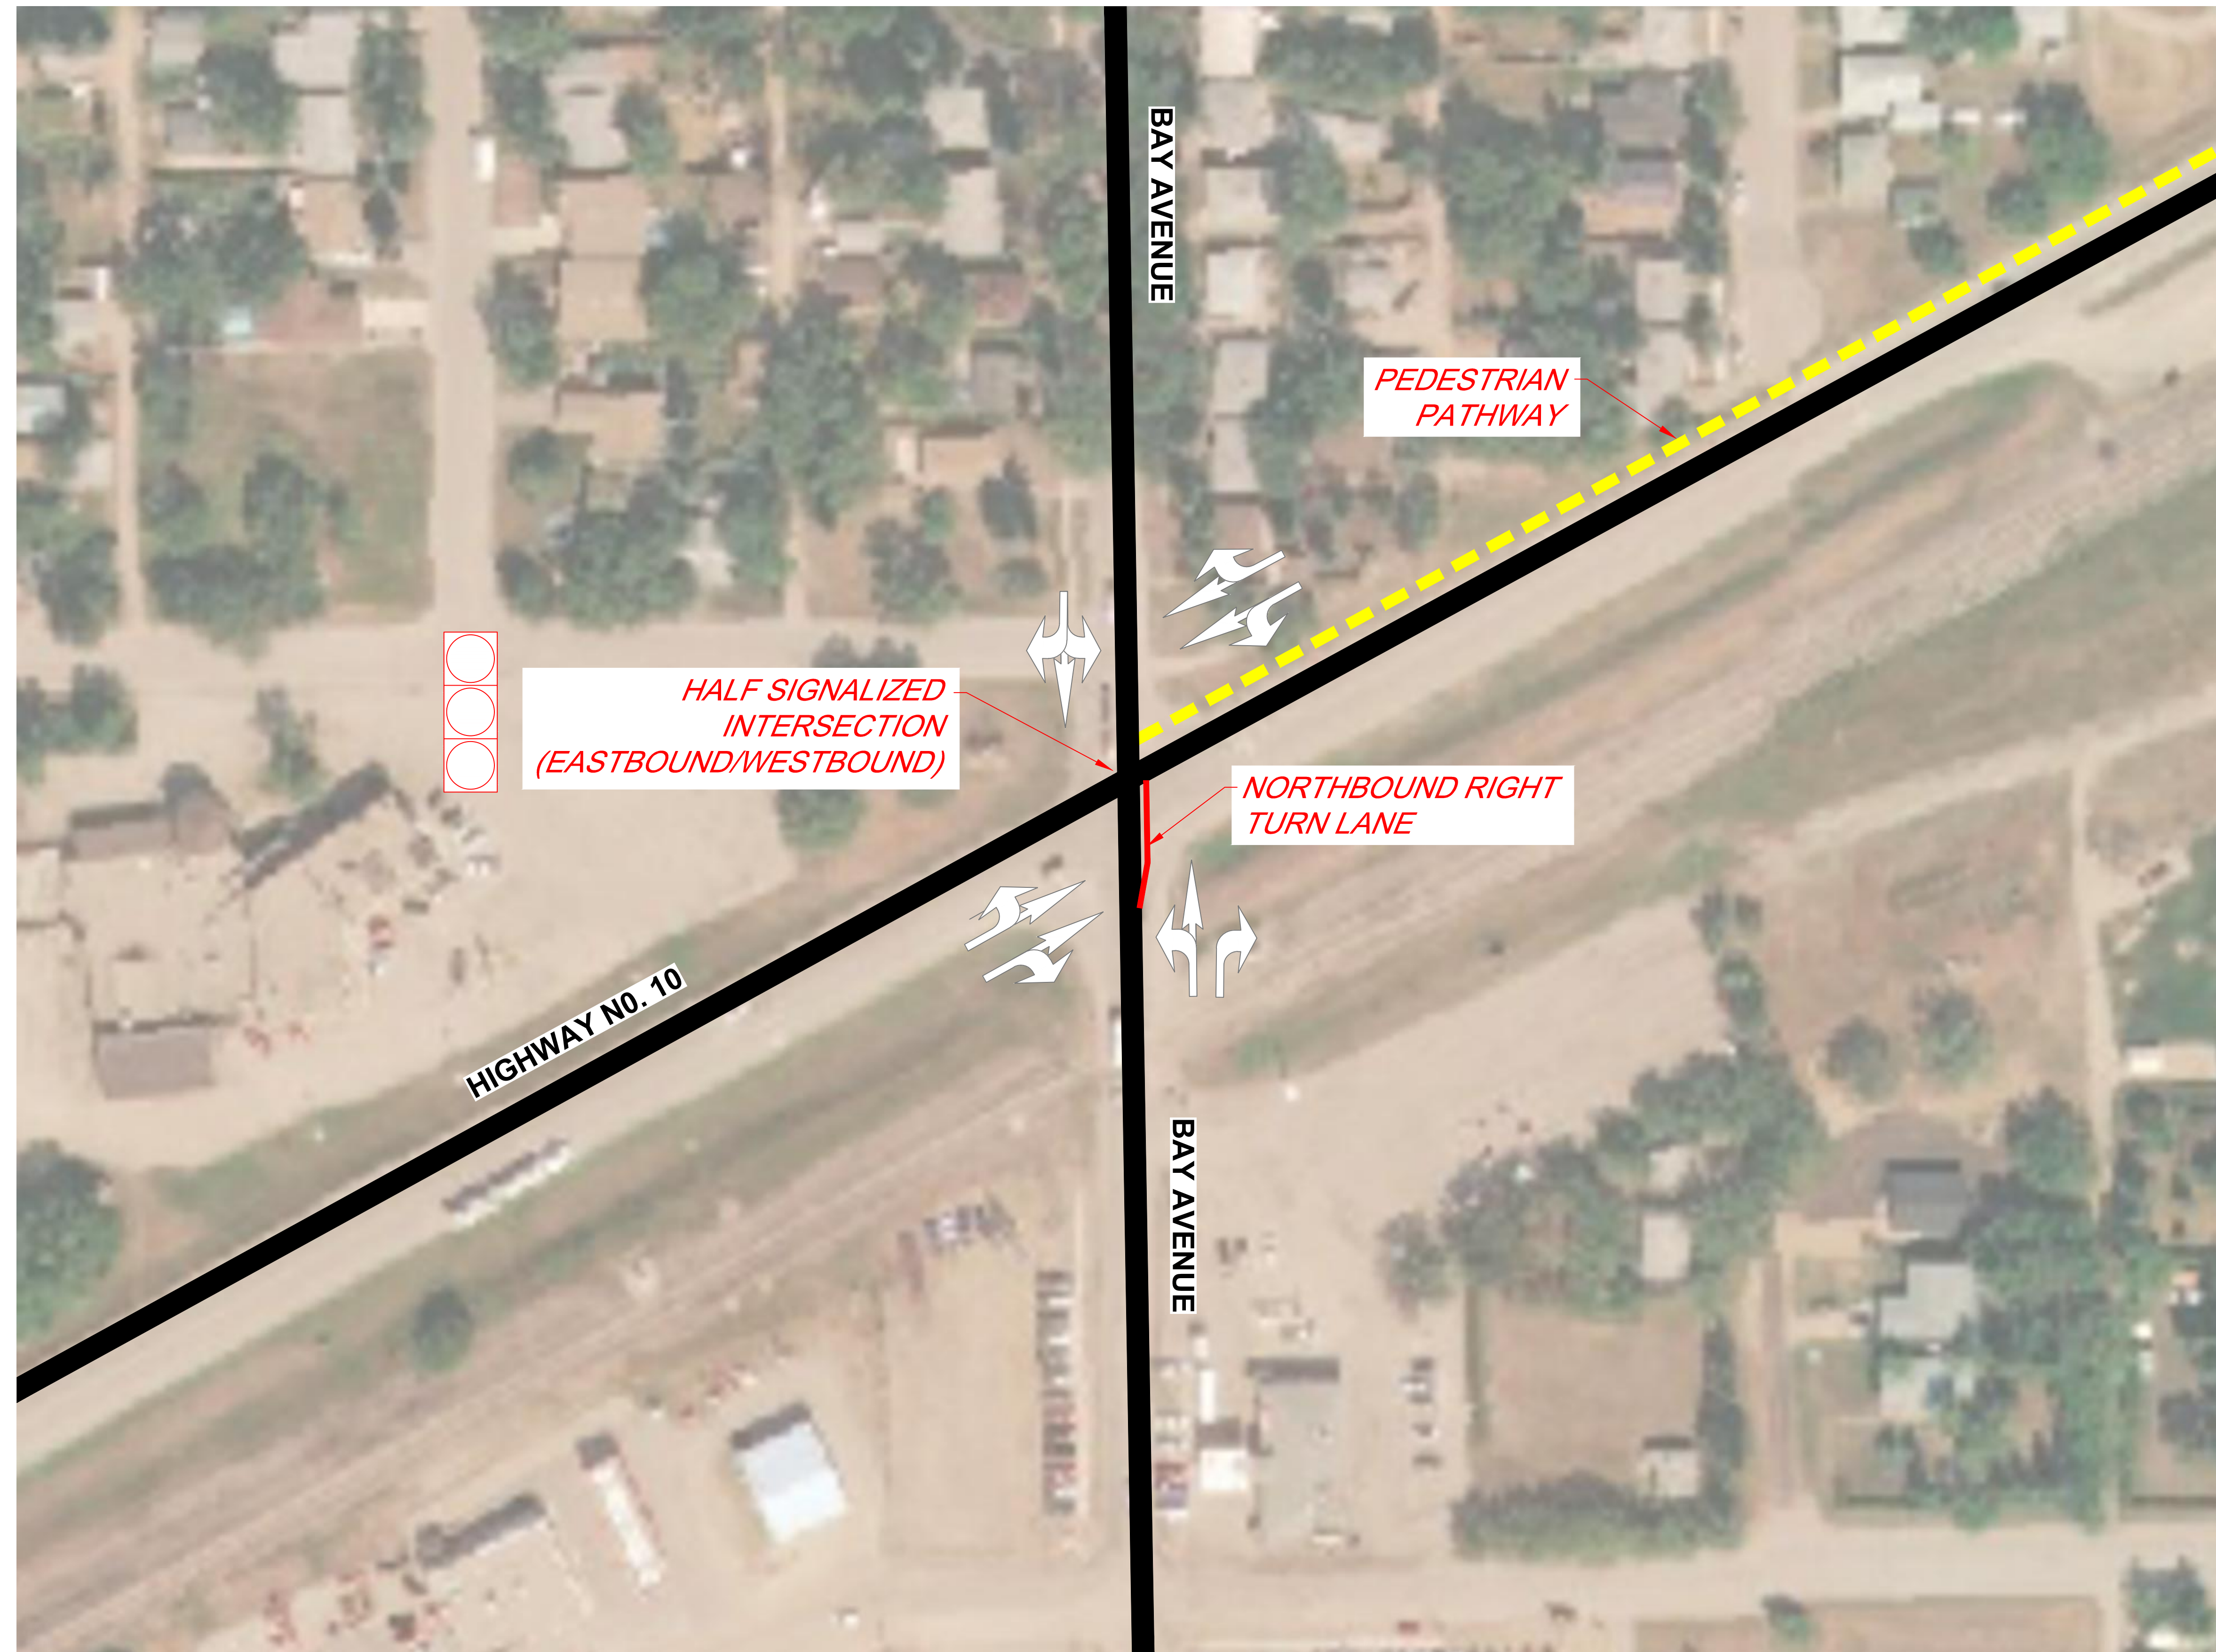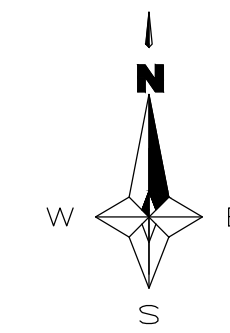


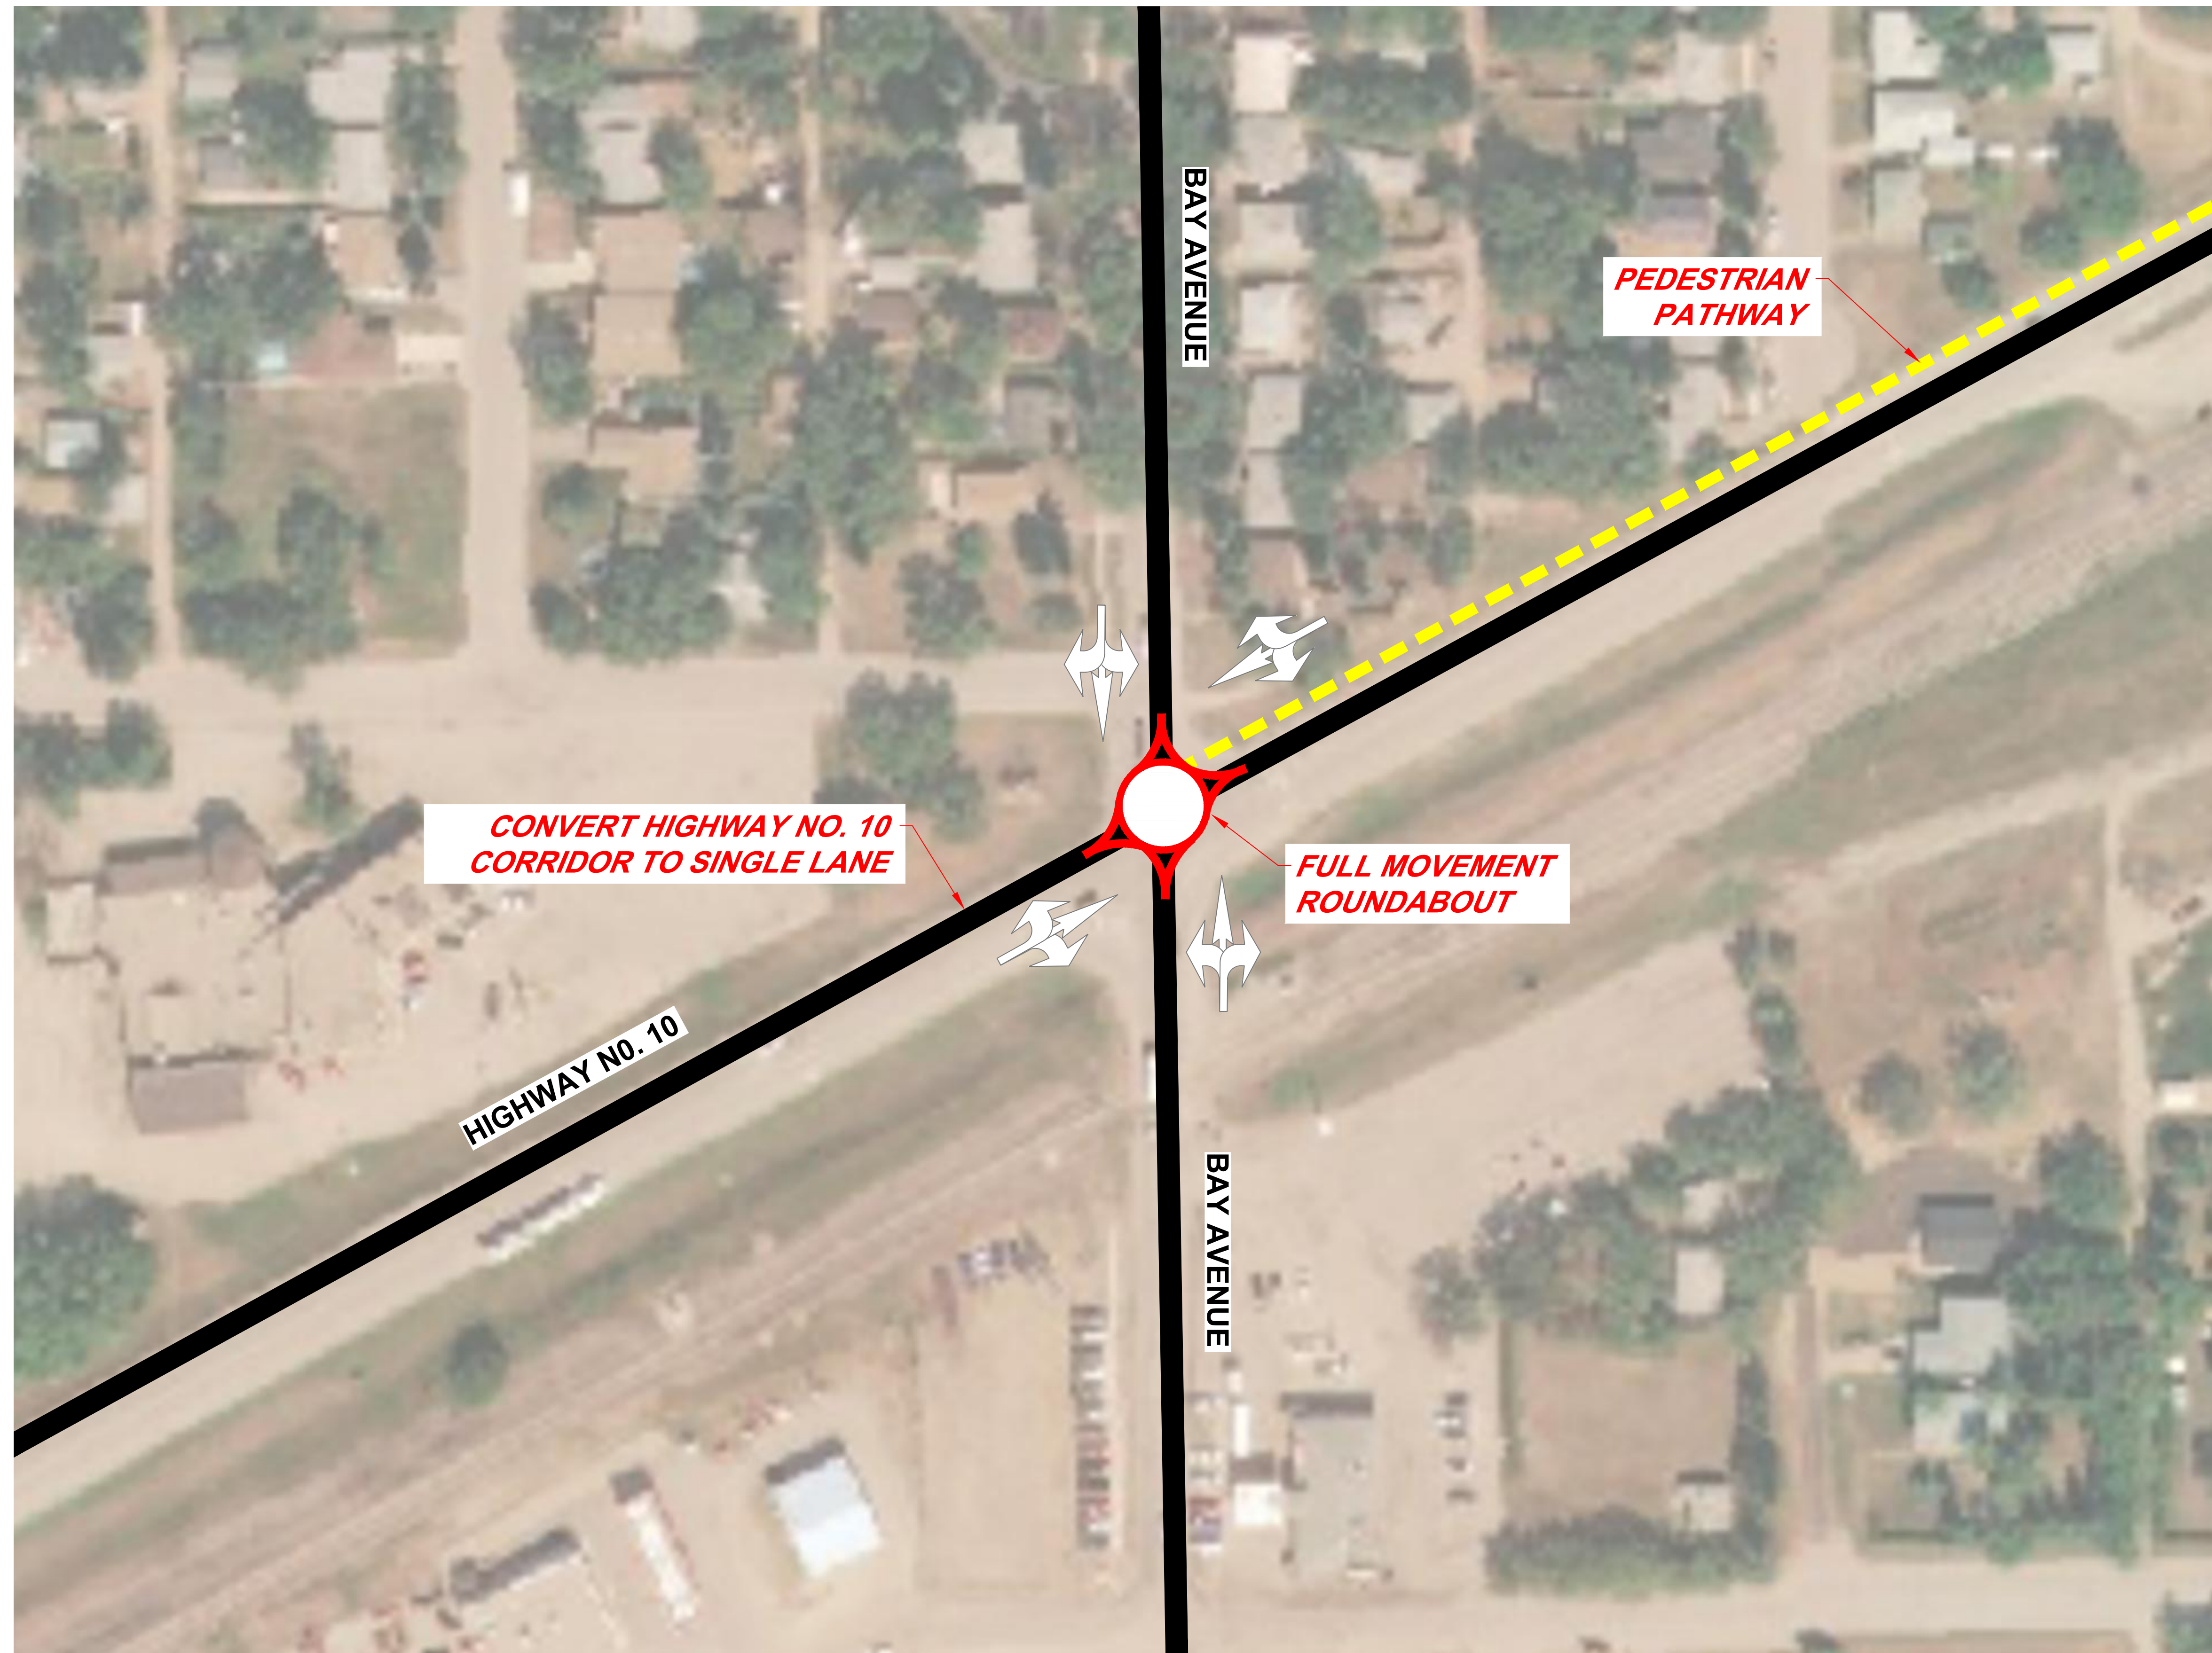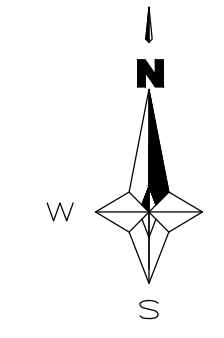

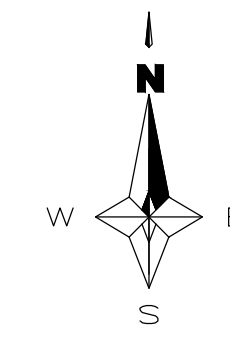



HIGHWAY NO. 10 & BOUNDARY AVE
OPTION 1

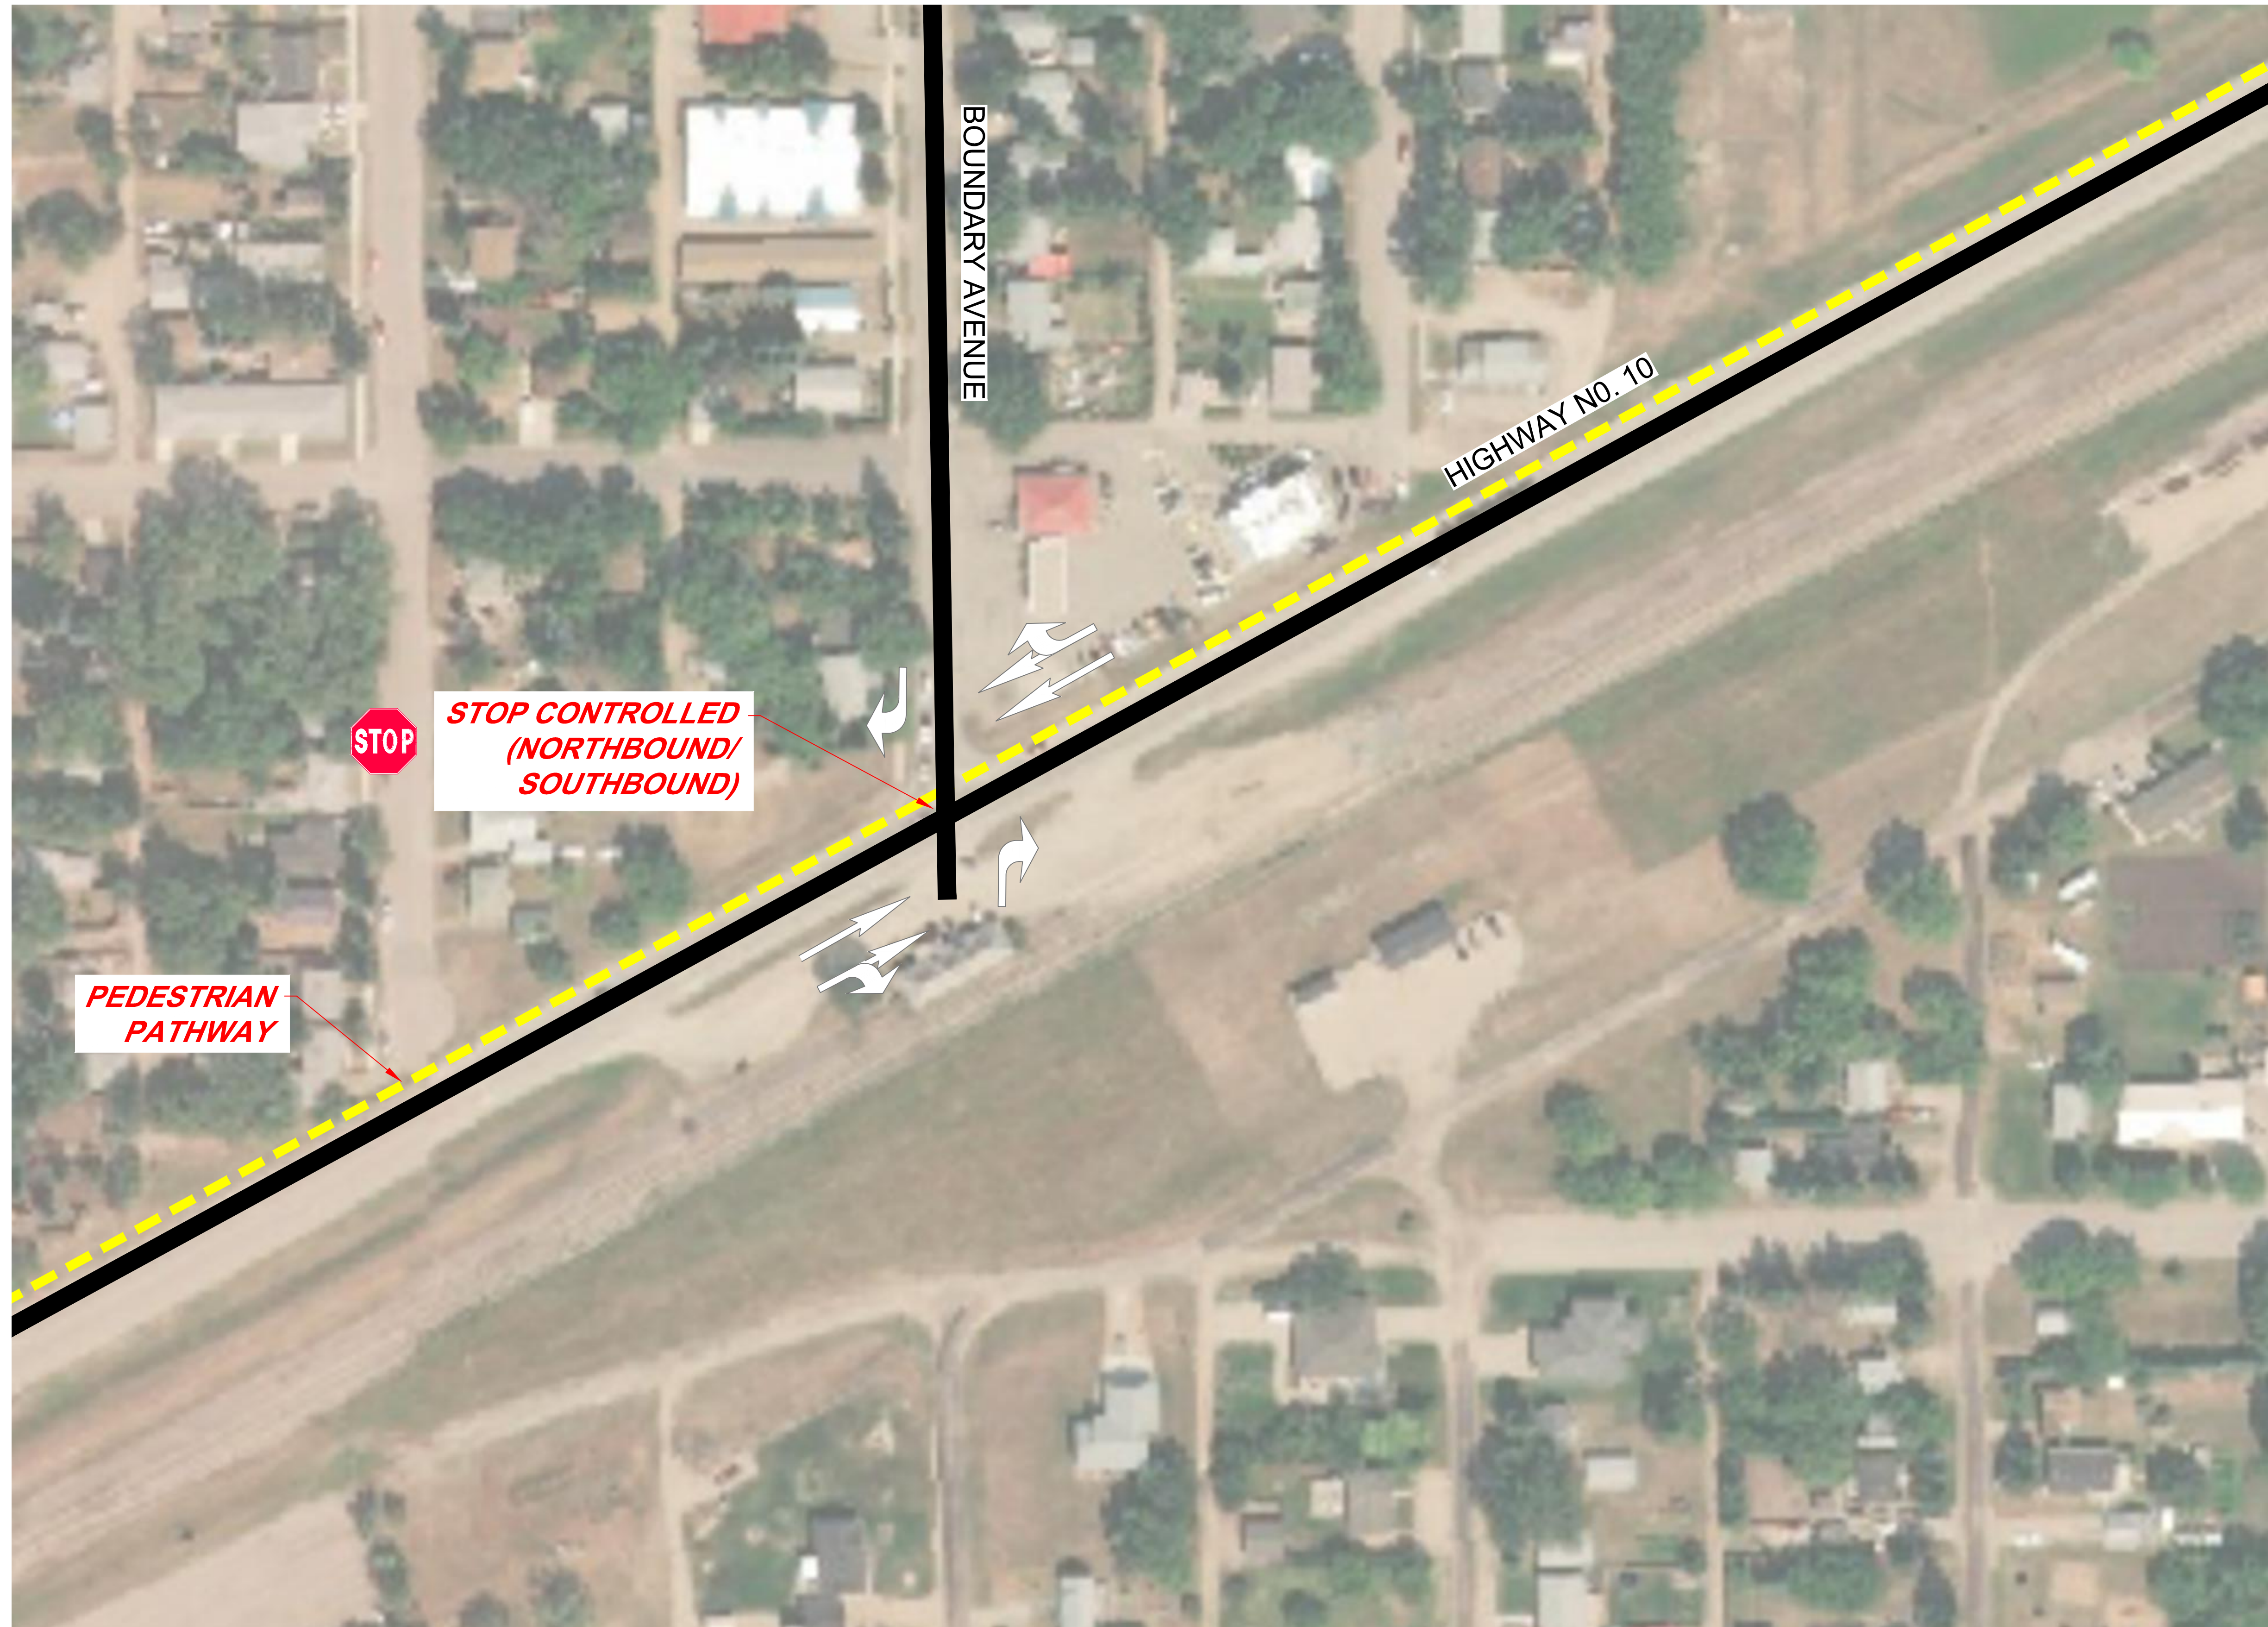

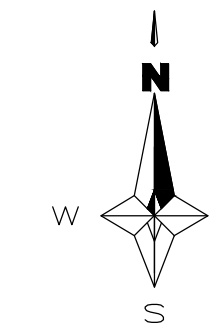

HIGHWAY NO. 10 & BOUNDARY AVE
OPTION 2

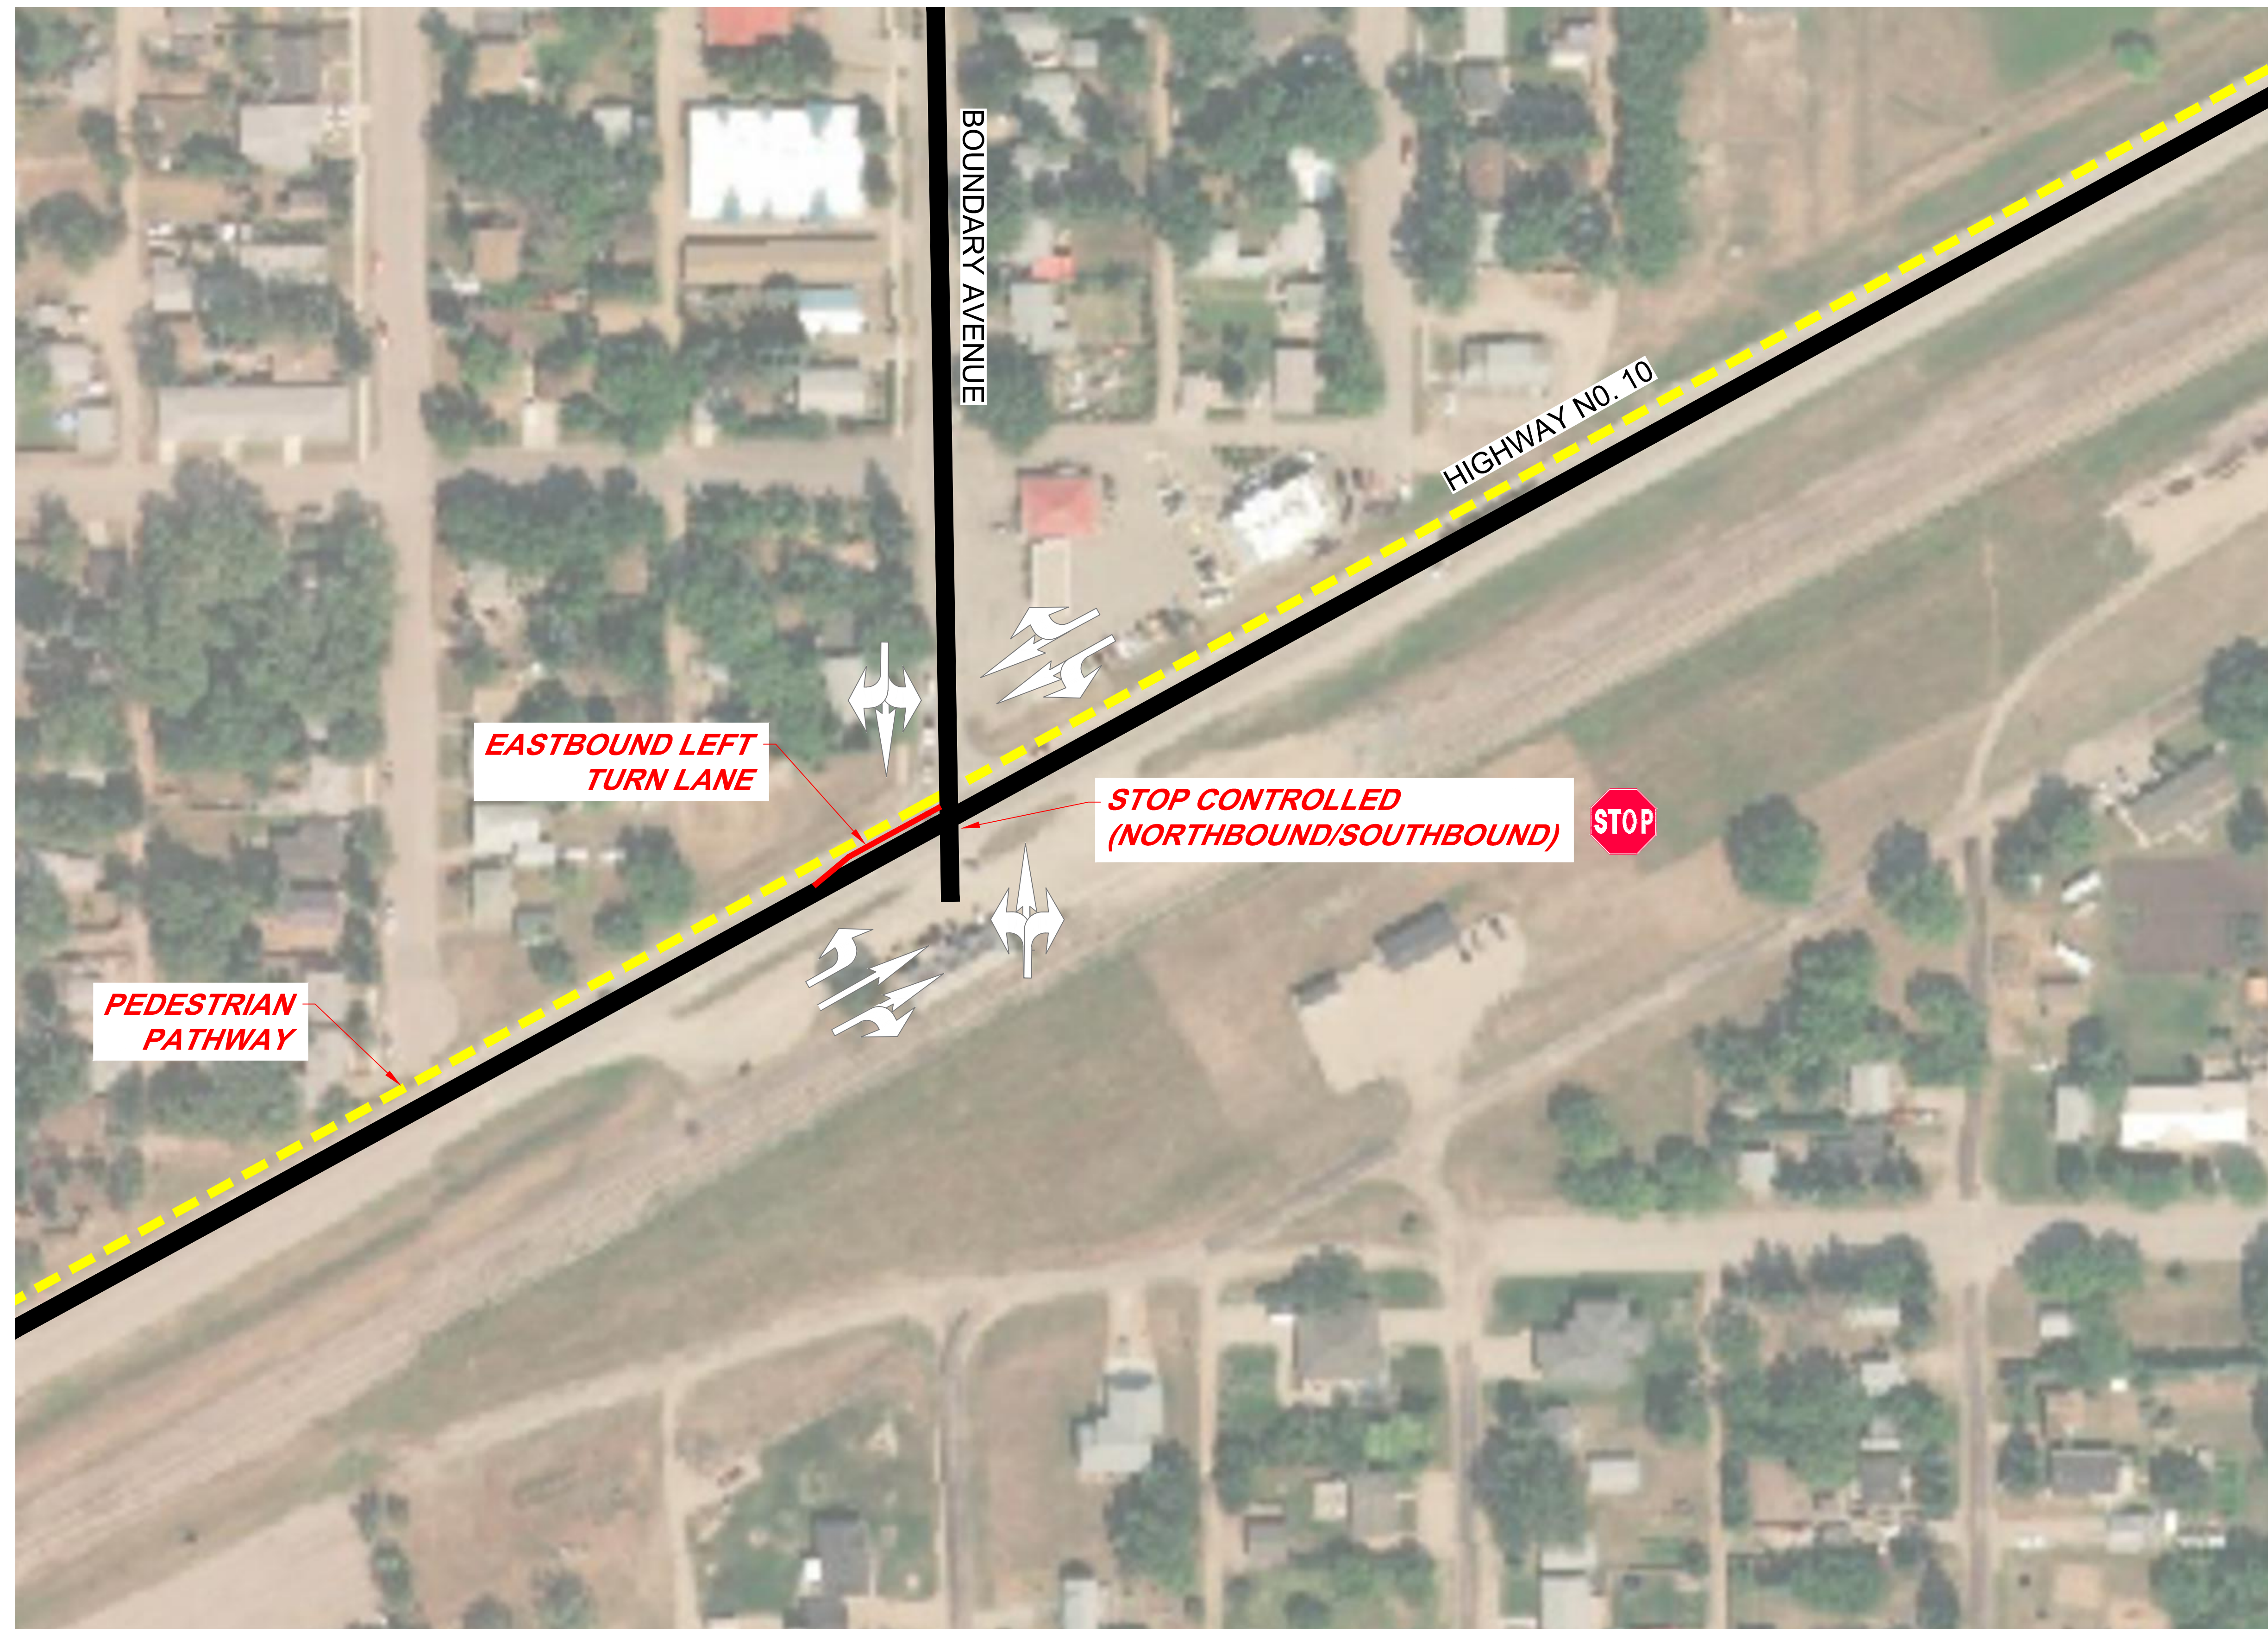

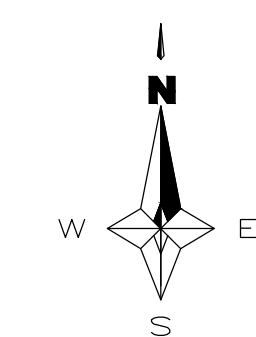

HIGHWAY NO. 10 & BOUNDARY AVE
OPTION 3

